

# M8<sup>®</sup>

*by the lake*



SAUDI  
EGYPTIAN  
DEVELOPERS



10



# Project Overview

Discover



A modern urban community in Alamein City on Egypt's North Coast, perfectly situated south of the Roman open museum at Kilo 99. Spanning 245 feddan.

M8 by the lake showcases Contemporary Coastal Architecture with a focus on creating inviting, naturally lit spaces. The design features buildings occupying just 27 acres, or about 17% of the site, with its layering levels offering a serene environment overlooking a tranquil lagoon. Arched windows and a sophisticated blend of white, beige, and stone cladding on the facades create a timeless, elegant aesthetic.

M8 by the lake also boasts a dynamic recreational promenade by the artificial lake, crystal-clear waters, green spaces, and a range of residential options from expansive standalone villas to modern townhouses, chalets, and apartments all within a thoughtfully planned infrastructure, with dedicated pedestrian paths, supporting both tourism and community living.

## Types:

- > Standalone Villas
- > Twin Villas
- > Townhouses
- > Chalets
- > Apartment buildings

## Community Offering:

- + Pedestrian paths
- + Contemporary Coastal Architecture
- + Lagoon
- + Yacht Marina and Lake Promenade
- + Green Spaces
- + Private & Public Beaches
- + Retails Zones

Step into a life of refined living and serenity, secure your place at M8 by the lake **today**.



- 1 Standalone Villa (Large)
- 2 Standalone Villa (Small)
- 3 Twin Villas
- 4 Twin Villas + Penthouse
- 5 Townhouses
- 6 Chalets
- 7 Apartment 1
- 8 Apartment 2



**DISCLAIMER:**

- ACTUAL SPACES AND/OR AREAS MAY VARY FROM THE STATED AREA IN THE MASTERPLAN.
- DRAWING IS NOT TO SCALE.
- THE DEVELOPER RESERVES THE RIGHT TO MAKE REVISIONS WITHOUT NOTICES.
- EACH GARDEN PLOT SHAPE MAY VARY BASED ON THE LOCATION OF THE BUILDING IN THE MASTERPLAN.
- LOCATIONS, AREAS, LANDSCAPE, LEVELS, MASTERPLAN ARRANGEMENT ... etc. MAY VARY DUE TO SITE CONDITIONS.








Inner Roads & Parking  
Outer Roads

**DISCLAIMER:**

- ACTUAL SPACES AND/OR AREAS MAY VARY FROM THE STATED AREA IN THE MASTERPLAN.
- DRAWING IS NOT TO SCALE.
- THE DEVELOPER RESERVES THE RIGHT TO MAKE REVISIONS WITHOUT NOTICES.
- EACH GARDEN PLOT SHAPE MAY VARY BASED ON THE LOCATION OF THE BUILDING IN THE MASTERPLAN.
- LOCATIONS, AREAS, LANDSCAPE, LEVELS, MASTERPLAN ARRANGEMENT ... etc. MAY VARY DUE TO SITE CONDITIONS.



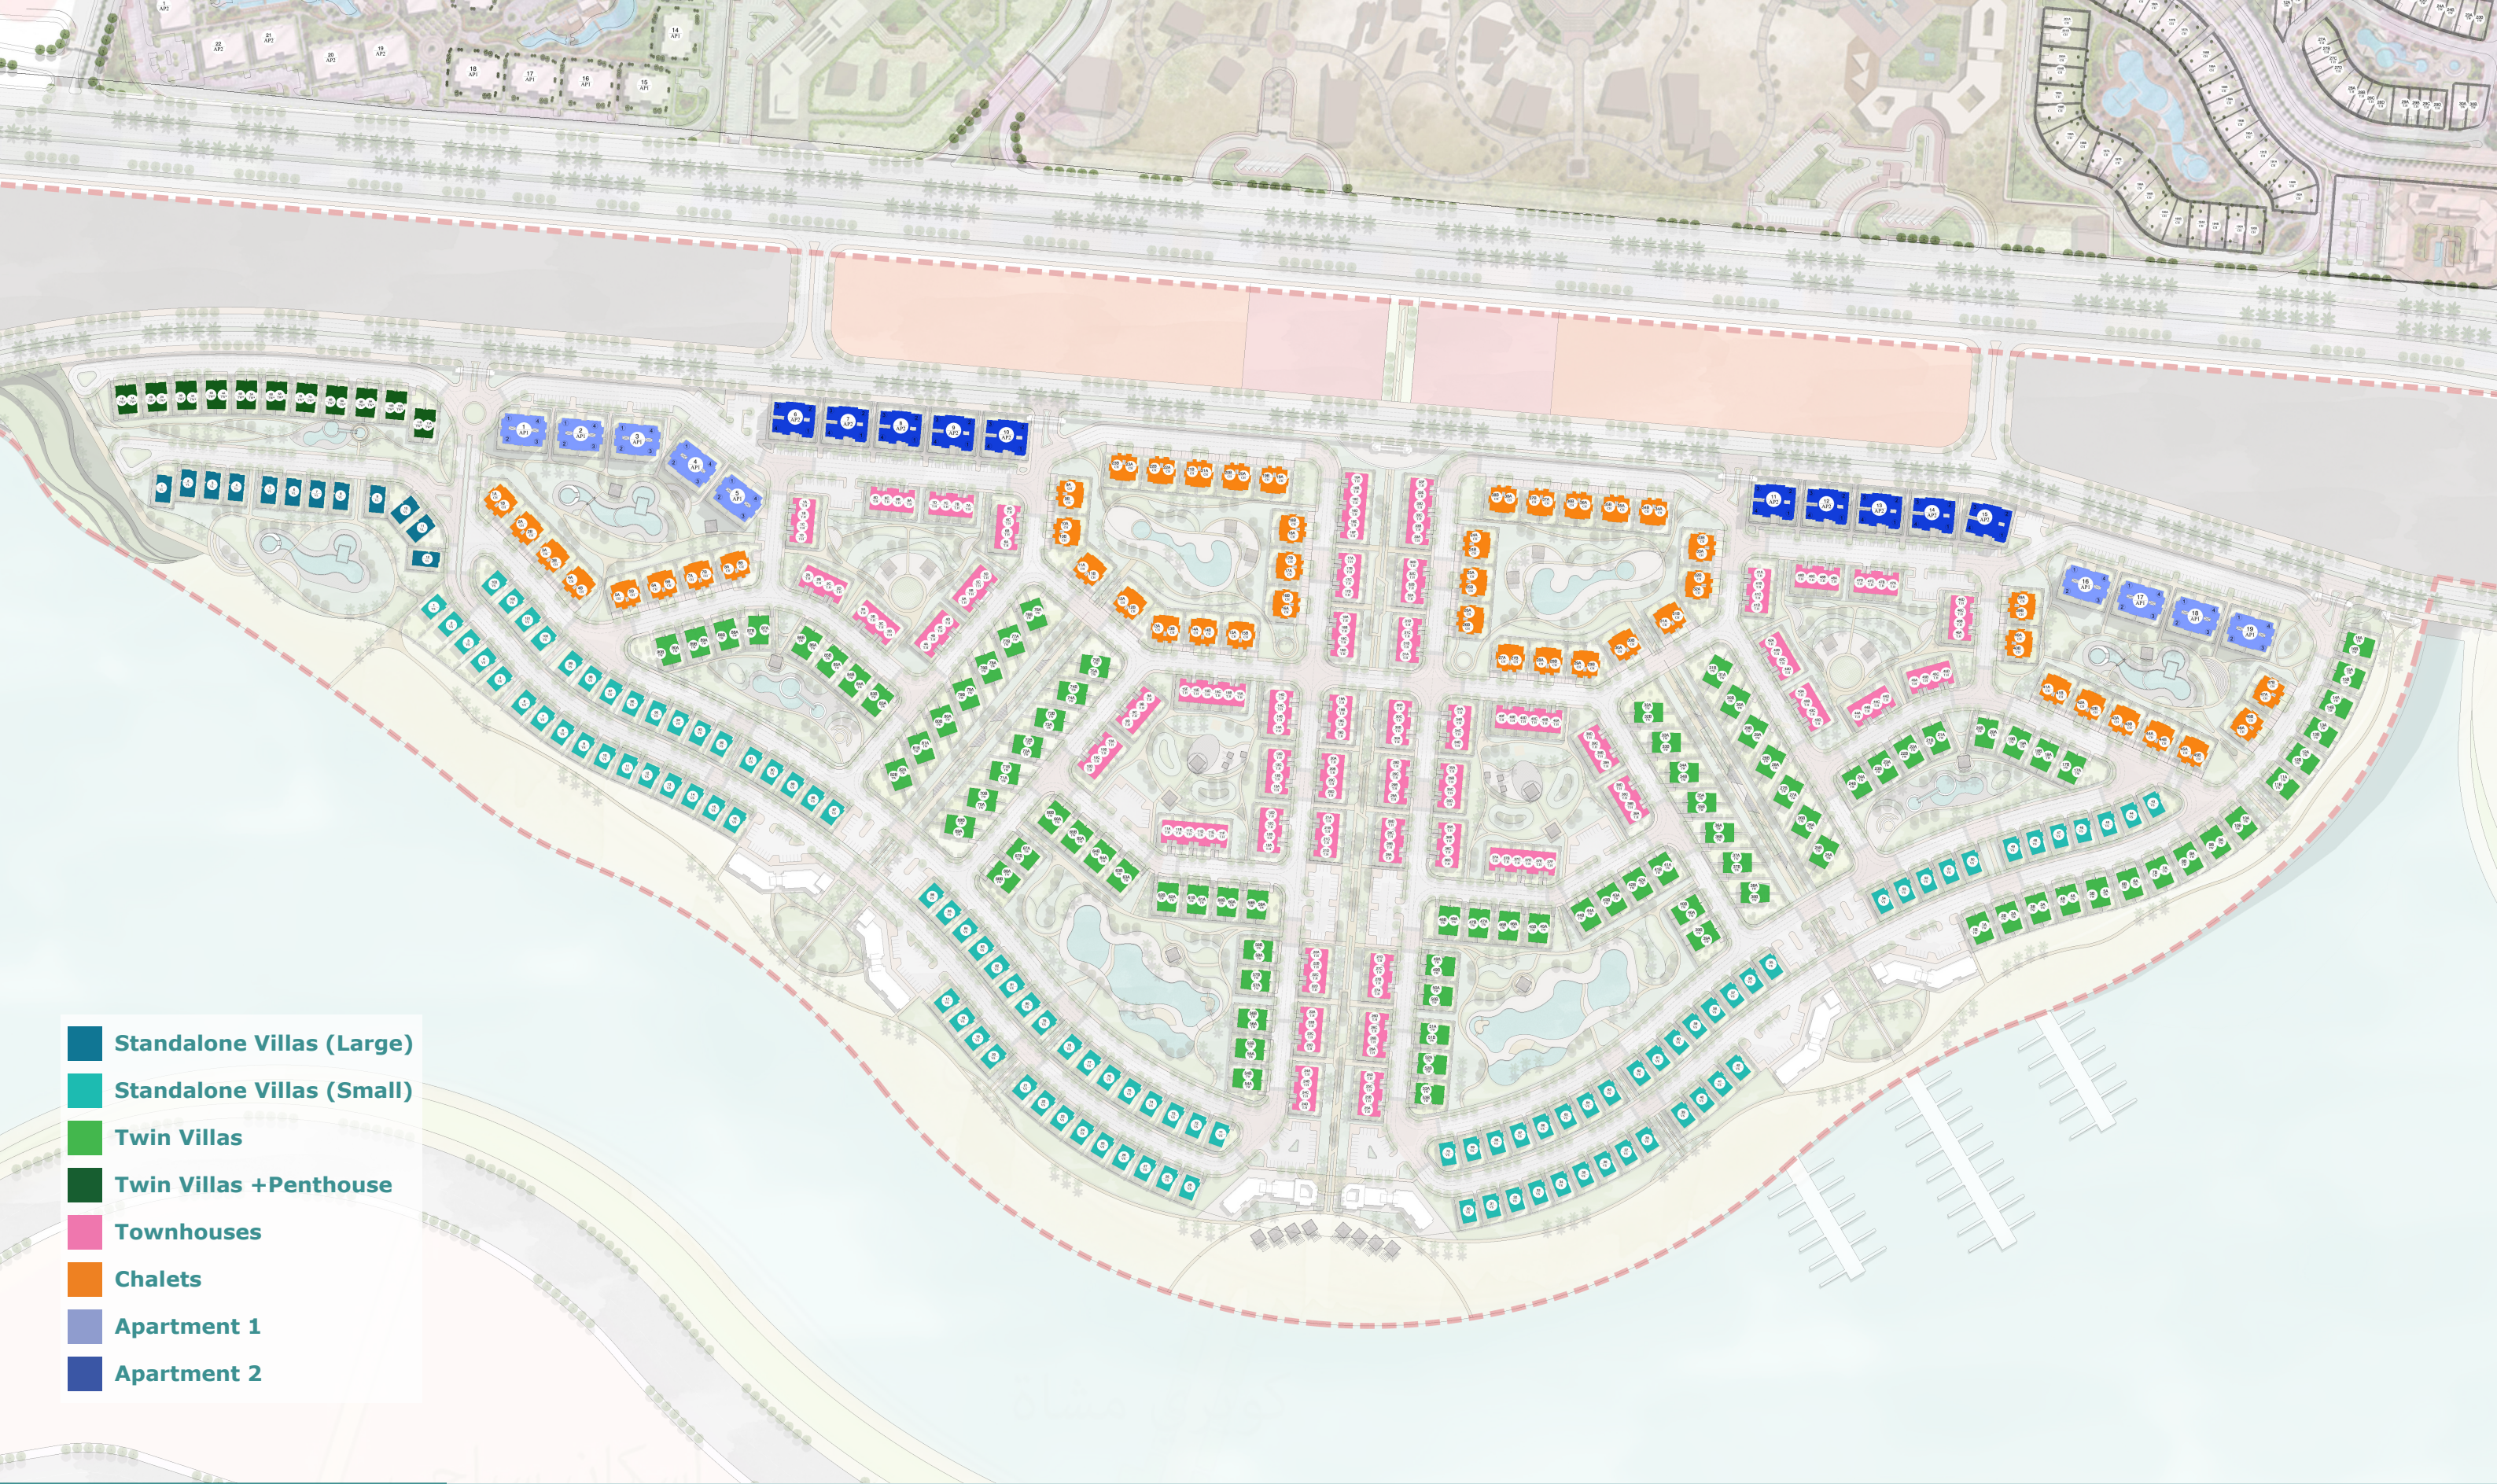


- Standalone Villas (Large)
- Standalone Villas (Small)
- Twin Villas
- Twin Villas + Penthouse
- Townhouses
- Chalets
- Apartment 1
- Apartment 2



**DISCLAIMER:**

- ACTUAL SPACES AND/OR AREAS MAY VARY FROM THE STATED AREA IN THE MASTERPLAN.
- DRAWING IS NOT TO SCALE.
- THE DEVELOPER RESERVES THE RIGHT TO MAKE REVISIONS WITHOUT NOTICES.
- EACH GARDEN PLOT SHAPE MAY VARY BASED ON THE LOCATION OF THE BUILDING IN THE MASTERPLAN.
- LOCATIONS, AREAS, LANDSCAPE, LEVELS, MASTERPLAN ARRANGEMENT ... etc. MAY VARY DUE TO SITE CONDITIONS.



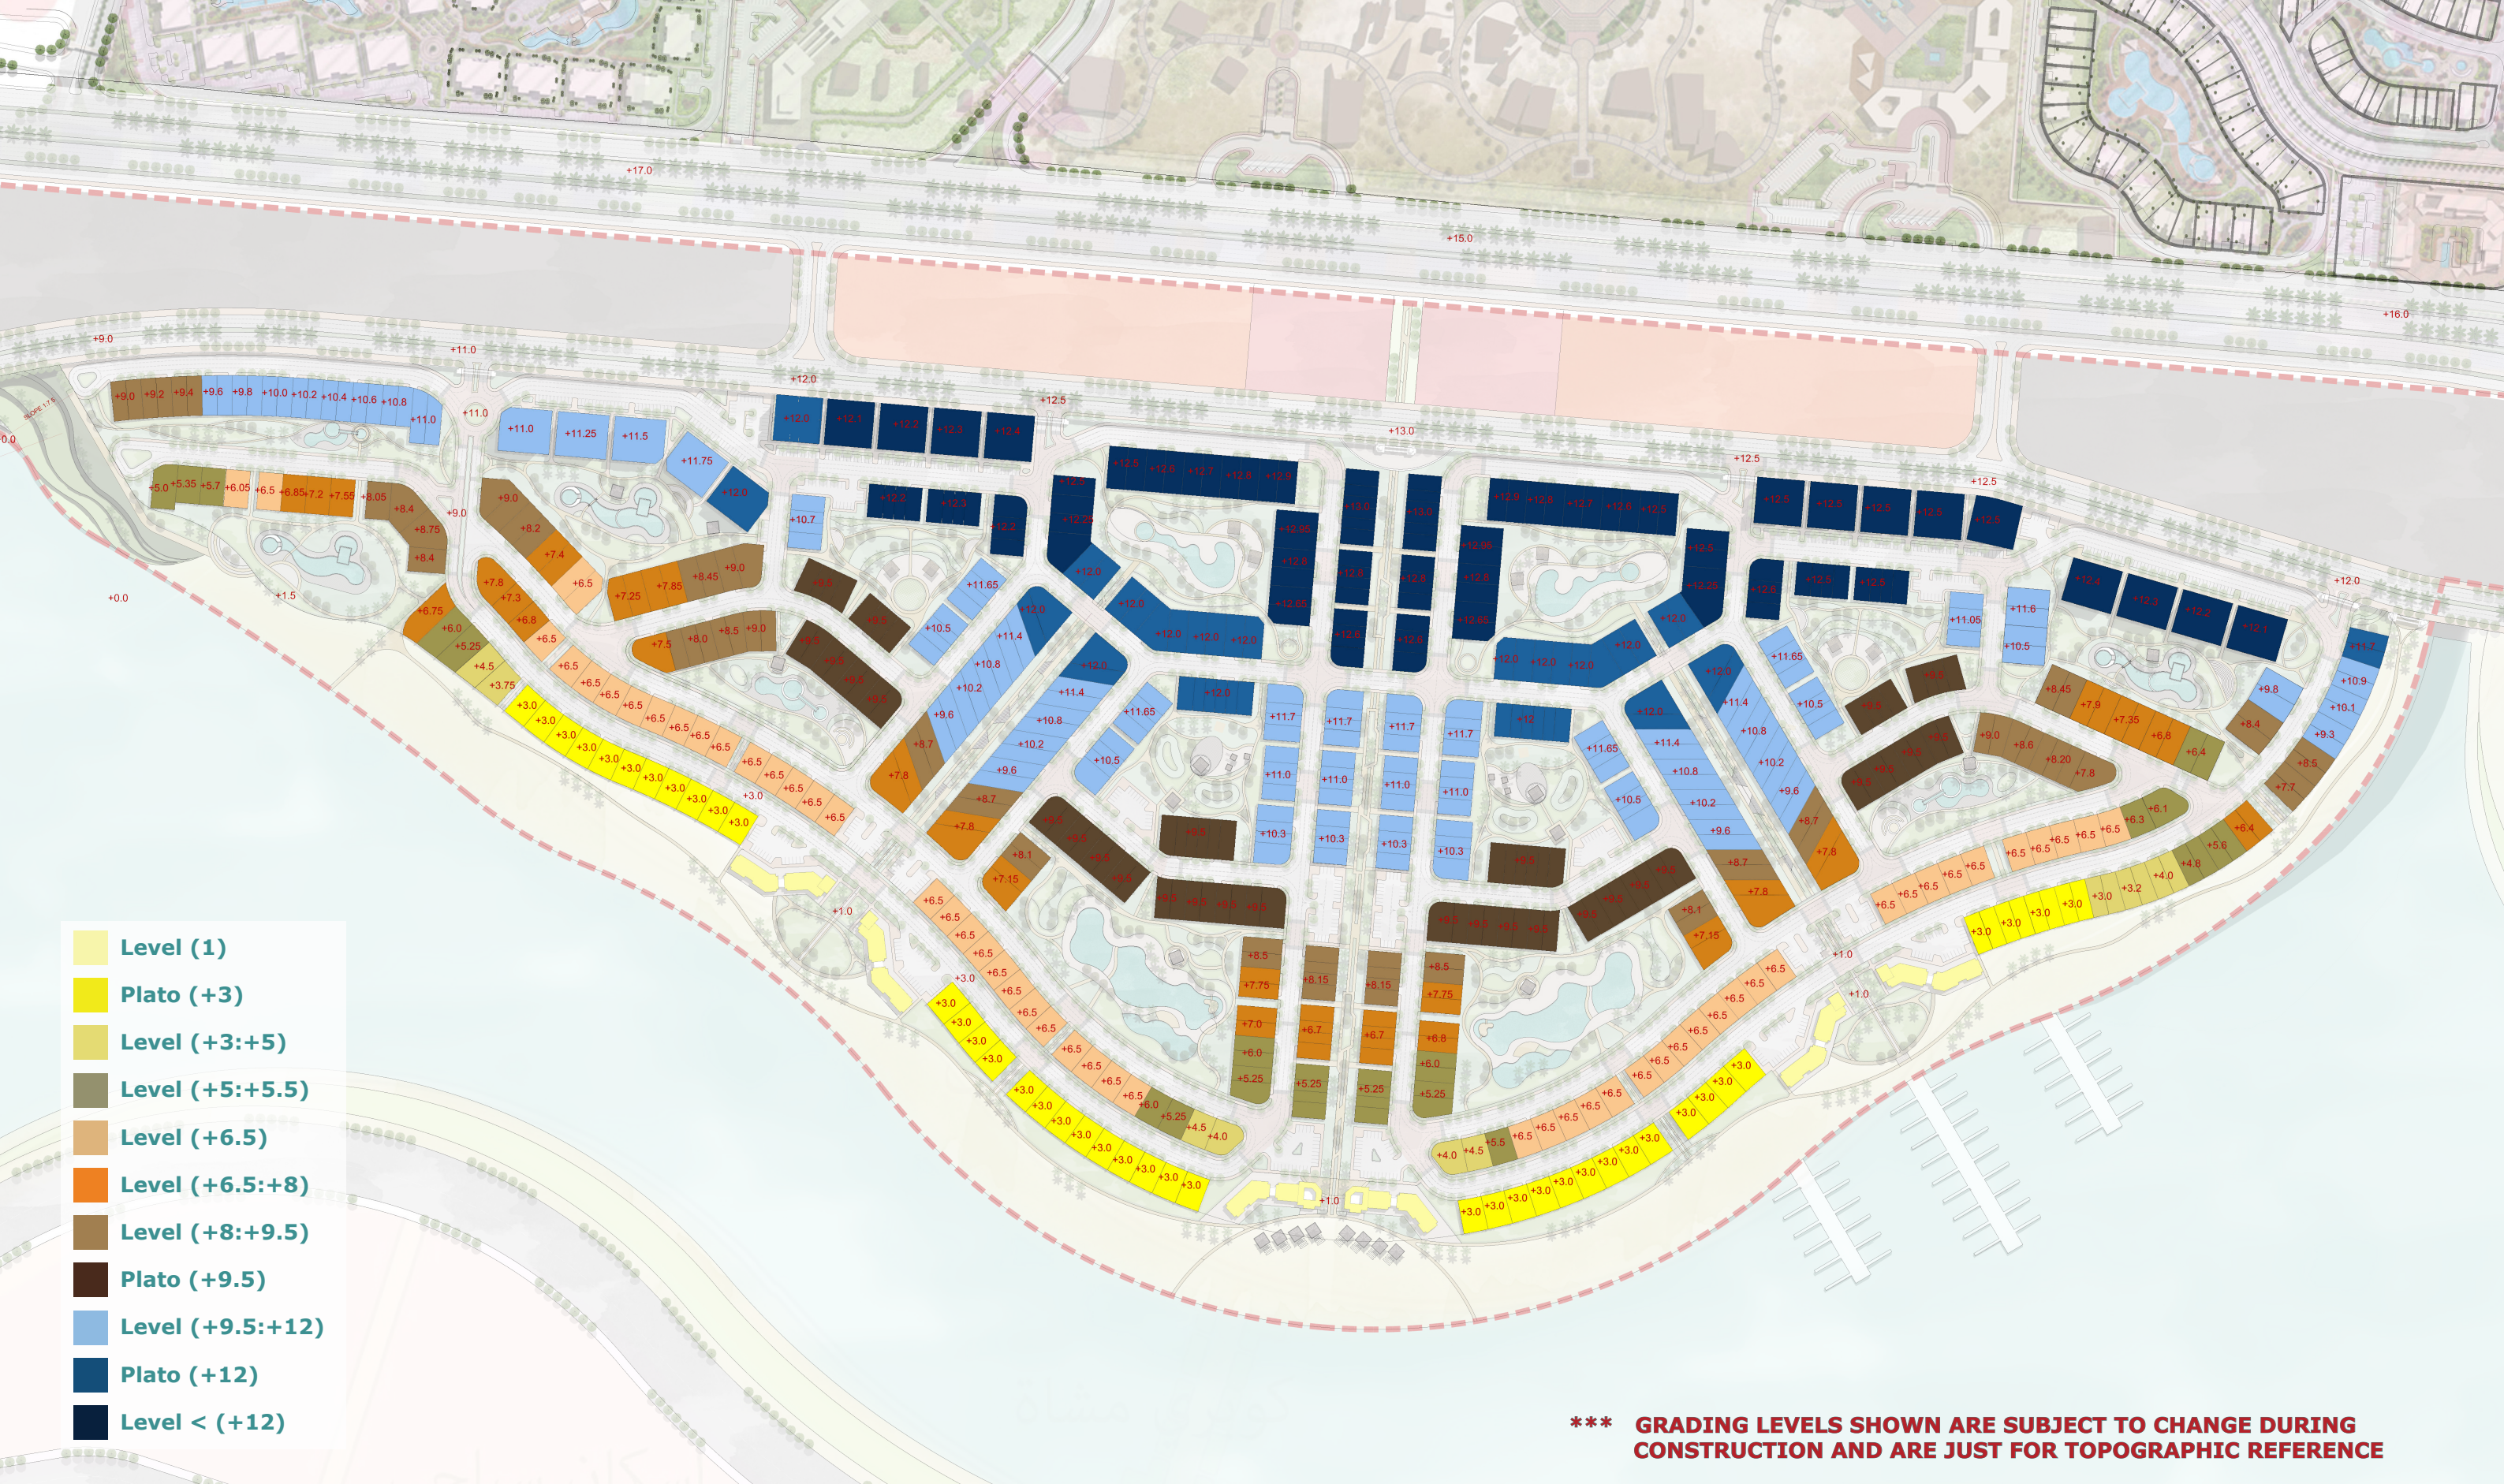

#### DISCLAIMER:

- ACTUAL SPACES AND/OR AREAS MAY VARY FROM THE STATED AREA IN THE MASTERPLAN.
- DRAWING IS NOT TO SCALE.
- THE DEVELOPER RESERVES THE RIGHT TO MAKE REVISIONS WITHOUT NOTICES.
- EACH GARDEN PLOT SHAPE MAY VARY BASED ON THE LOCATION OF THE BUILDING IN THE MASTERPLAN.
- LOCATIONS, AREAS, LANDSCAPE, LEVELS, MASTERPLAN ARRANGEMENT ... etc. MAY VARY DUE TO SITE CONDITIONS.



## Private Beach

### DISCLAIMER:

- ACTUAL SPACES AND/OR AREAS MAY VARY FROM THE STATED AREA IN THE MASTERPLAN.
- DRAWING IS NOT TO SCALE.
- THE DEVELOPER RESERVES THE RIGHT TO MAKE REVISIONS WITHOUT NOTICES.
- EACH GARDEN PLOT SHAPE MAY VARY BASED ON THE LOCATION OF THE BUILDING IN THE MASTERPLAN.
- LOCATIONS, AREAS, LANDSCAPE, LEVELS, MASTERPLAN ARRANGEMENT ... etc. MAY VARY DUE TO SITE CONDITIONS.
















STANDALONE  
VILLA  
(VL)

GROUND FLOOR	180
FIRST FLOOR	173


TOTAL BUILT-UP AREA  
353 SQM

GROUND FLOOR		
01	ENTRANCE	1.70 x 4.40
02	GUEST BEDROOM	3.75 x 4.00
03	GUEST BATHROOM	1.80 x 2.15
04	MAID'S BEDROOM	2.85 x 3.75
05	MAID'S BATHROOM	1.10 x 2.50
06	TOILET	1.60 x 4.10
07	STAIR	3.25 x 4.05
08	LOBBY	1.70 x 3.25
09	KITCHEN	3.15 x 3.90
10	RECEPTION	4.80 x 5.40
11	DINING ROOM	4.80 x 5.40
12	TERRACE	2.30 x 10.10

FIRST FLOOR		
01	STAIR	3.25 x 3.60
02	LOBBY	2.90 x 4.05
03	BEDROOM 1	4.60 x 5.00
04	TERRACE 1	1.10 x 3.90
05	BEDROOM 2	4.60 x 4.75
06	BATHROOM 1	2.05 x 2.40
07	BEDROOM 3	4.60 x 4.85
08	BATHROOM 2	1.90 x 2.75
09	TERRACE 2	1.80 x 3.85
10	MASTER BEDROOM	3.40 x 4.65
11	MASTER DRESSING	2.20 x 3.30
12	MASTER BATHROOM	1.95 x 3.50

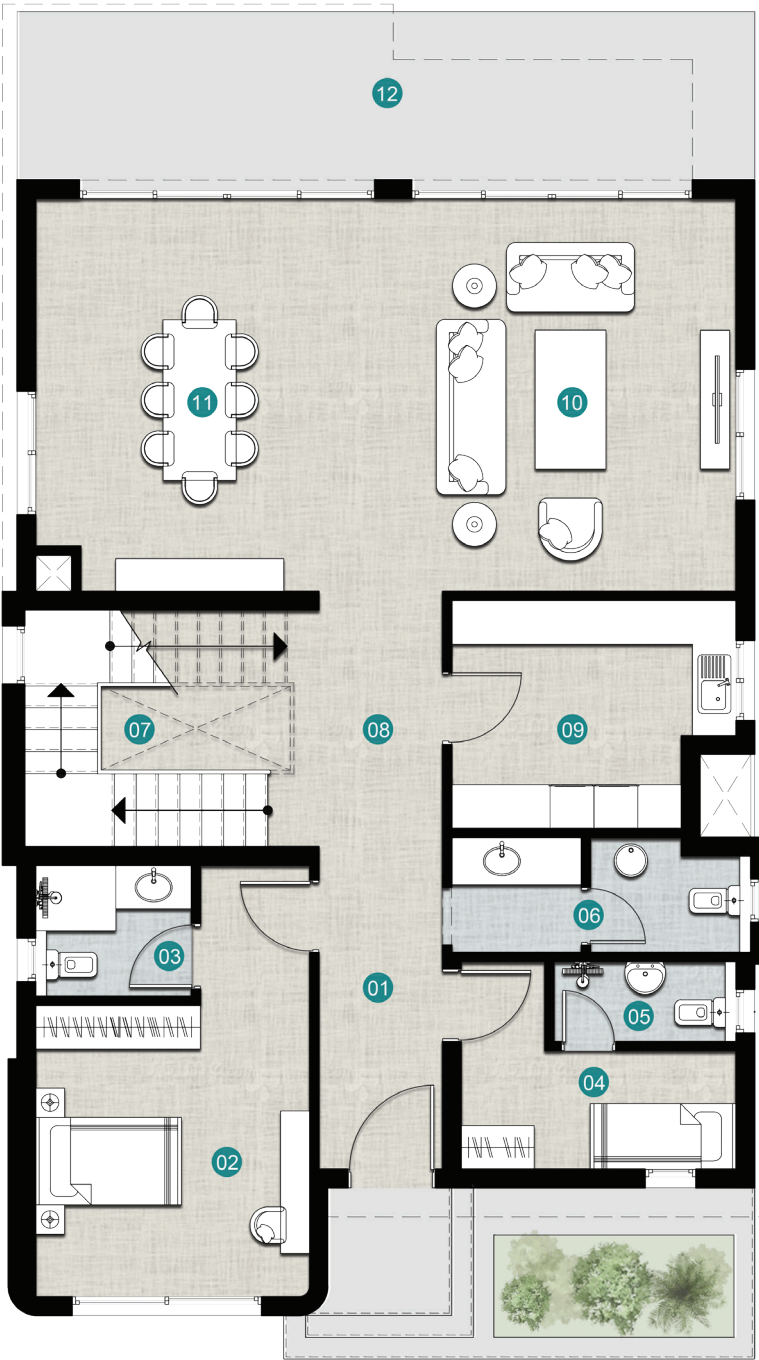

GROUND FLOOR

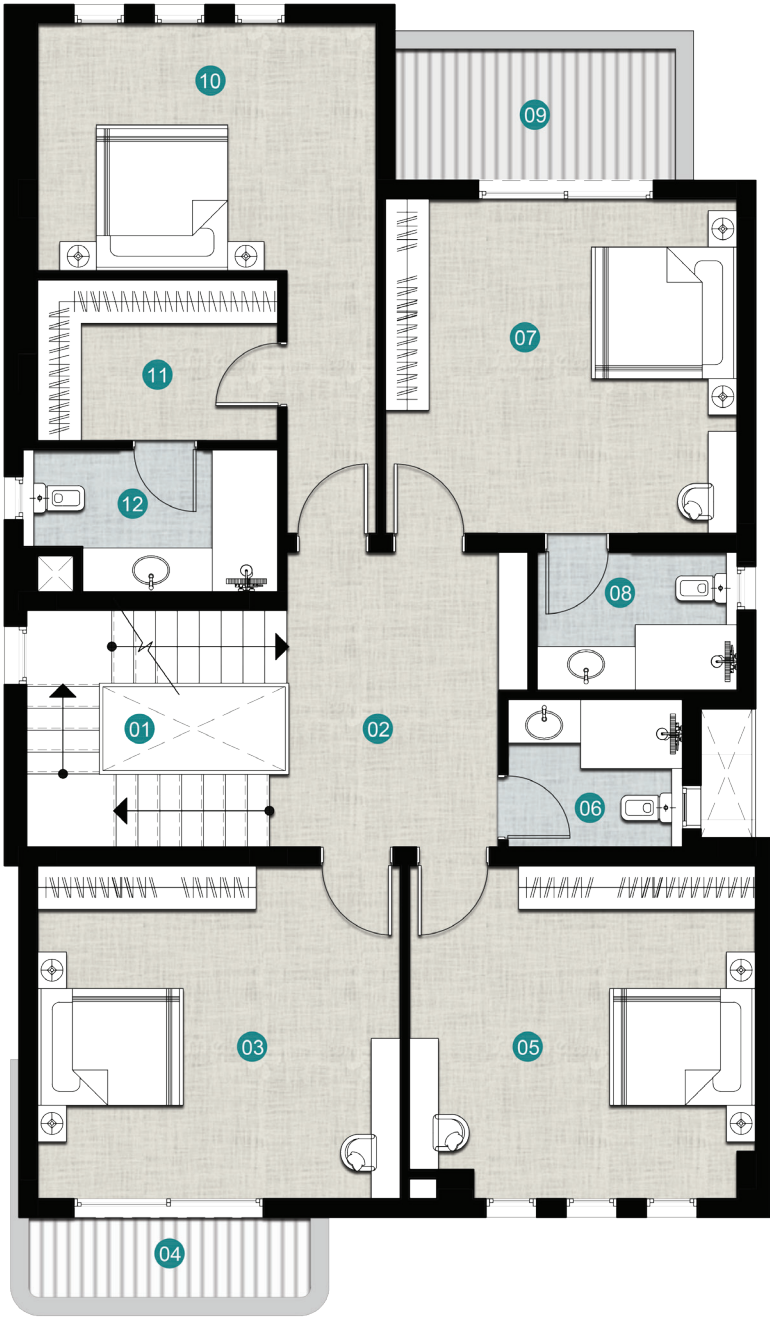

FIRST FLOOR

DISCLAIMER:

- ALL ROOM DIMENSIONS ARE MEASURED TO STRUCTURAL ELEMENTS AND EXCLUDE WALL FINISHES AND CONSTRUCTION TOLERANCES.
- ALL DIMENSIONS HAVE BEEN PROVIDED BY OUR CONSULTANT ARCHITECTS.
- ALL MATERIALS, DIMENSIONS AND DRAWINGS ARE APPROXIMATE, INFORMATION SUBJECT TO CHANGE WITHOUT NOTICE.
- ACTUAL AREAS MAY VARY FROM THE STATED AREA. DRAWINGS NOT TO SCALE. THE DEVELOPER RESERVES THE RIGHT TO MAKE REVISIONS.
- ACTUAL UNIT AREAS, FRONT WINDOWS, PORCHES, TERRACES, LOGGIA AND EXTERIOR TRIM DETAIL MAY VARY BY ELEVATION STYLES AND FLOOR LEVEL.V
- TERRACES & RECEPTIONS FACADES MAY VARY BASED ON THE FLOOR LOCATION.











STANDALONE  
VILLA  
(VS)

GROUND FLOOR	151
FIRST FLOOR	144


TOTAL BUILT-UP AREA  
295 SQM

GROUND FLOOR


01	ENTRANCE	1.80 x 2.50
02	KITCHEN	3.60 x 4.05
03	MAID'S BEDROOM	2.70 x 3.60
04	MAID'S BATHROOM	1.55 x 1.70
05	TOILET	2.40 x 2.70
06	LOBBY	1.95 x 2.40
07	STAIR	2.40 x 4.80
08	RECEPTION	4.65 x 5.60
09	DINING ROOM	4.65 x 5.60
10	TERRACE	1.60 x 9.60

FIRST FLOOR

01	STAIR	2.40 x 4.80
02	LOBBY 1	2.00 x 2.40
03	LOBBY 2	1.30 x 1.60
04	BEDROOM 1	3.60 x 4.05
05	BEDROOM 2	4.40 x 4.80
06	BATHROOM 1	2.40 x 2.65
07	LOBBY 3	1.30 x 2.15
08	MASTER BEDROOM	3.40 x 5.00
09	MASTER DRESSING	1.40 x 3.55
10	MASTER BATHROOM	1.90 x 3.55
11	BEDROOM 3	3.85 x 4.20
12	BATHROOM 2	1.90 x 2.85
13	TERRACE	1.40 x 3.60

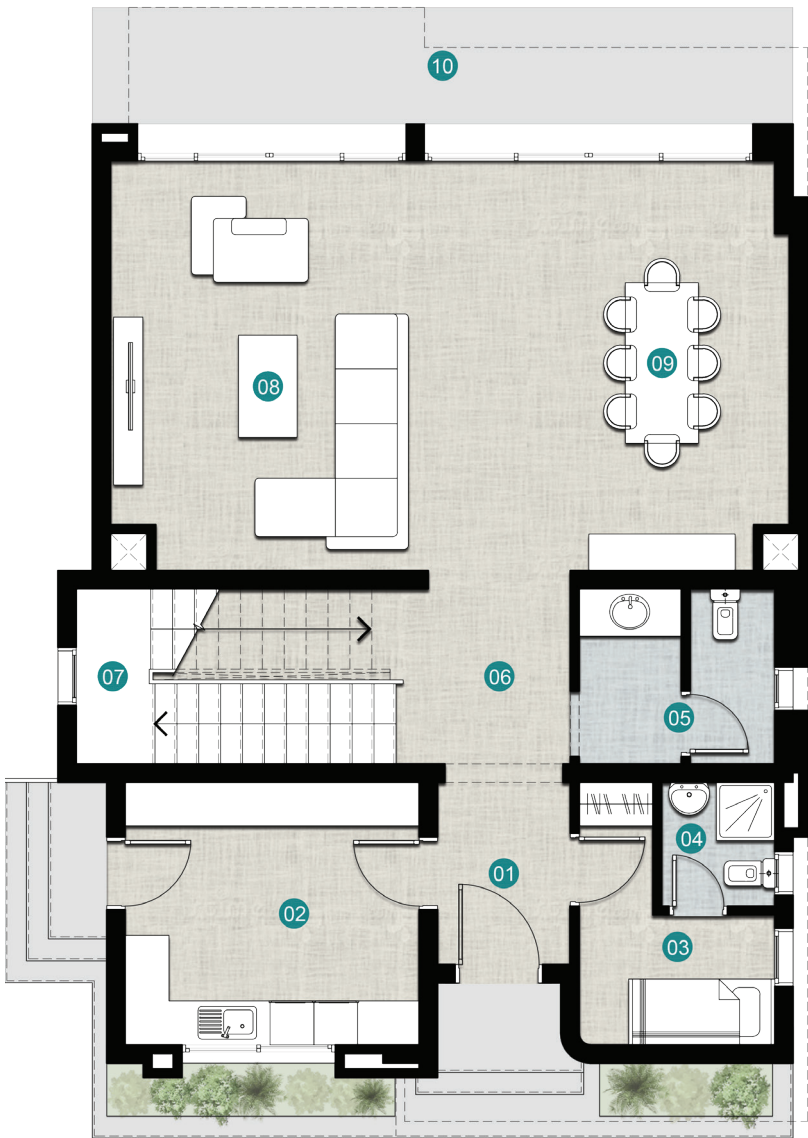

GROUND FLOOR

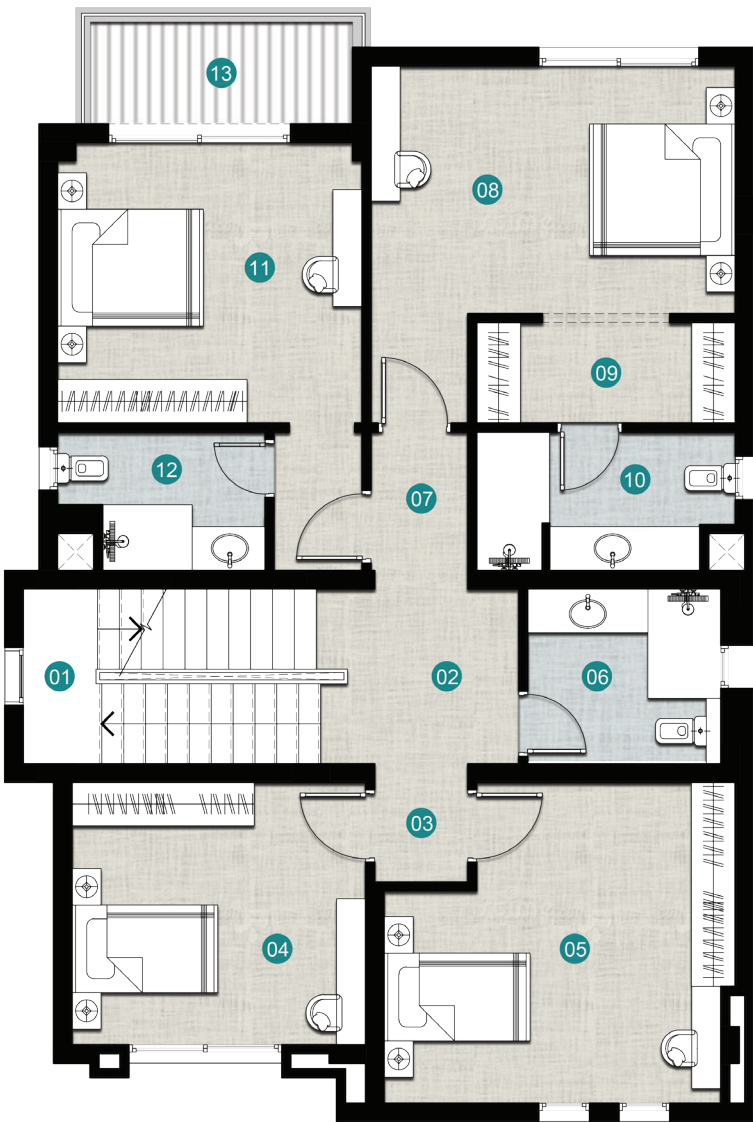

FIRST FLOOR

DISCLAIMER:

- ALL ROOM DIMENSIONS ARE MEASURED TO STRUCTURAL ELEMENTS AND EXCLUDE WALL FINISHES AND CONSTRUCTION TOLERANCES.
- ALL DIMENSIONS HAVE BEEN PROVIDED BY OUR CONSULTANT ARCHITECTS.
- ALL MATERIALS, DIMENSIONS AND DRAWINGS ARE APPROXIMATE, INFORMATION SUBJECT TO CHANGE WITHOUT NOTICE.
- ACTUAL AREAS MAY VARY FROM THE STATED AREA. DRAWINGS NOT TO SCALE. THE DEVELOPER RESERVES THE RIGHT TO MAKE REVISIONS.
- ACTUAL UNIT AREAS, FRONT WINDOWS, PORCHES, TERRACES, LOGGIA AND EXTERIOR TRIM DETAIL MAY VARY BY ELEVATION STYLES AND FLOOR LEVEL.V
- TERRACES & RECEPTIONS FACADES MAY VARY BASED ON THE FLOOR LOCATION.












TWINHOUSE  
(TW)

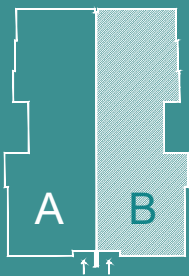


GROUND FLOOR	126
FIRST FLOOR	130


TOTAL BUILT-UP AREA  
256 SQM

GROUND FLOOR		
01	ENTRANCE	1.75 x 3.25
02	LAUNDRY	2.00 x 2.70
03	KITCHEN	2.70 x 3.20
04	MAID'S BEDROOM	1.80 x 2.00
05	MAID'S BATHROOM	1.10 x 1.80
06	TOILET	1.80 x 1.90
07	STAIR	2.20 x 5.00
08	LOBBY	1.75 x 2.20
09	DINING ROOM	4.55 x 5.00
10	RECEPTION	4.35 x 6.10
11	TERRACE	2.50 x 6.20

FIRST FLOOR		
01	STAIR	2.20 x 5.15
02	LOBBY 1	1.75 x 2.20
03	LOBBY 2	1.75 x 2.25
04	BATHROOM 1	3.00 x 4.20
05	BEDROOM 1	3.60 x 4.90
06	TERRACE 1	1.50 x 1.60
07	CORRIDOR	1.25 x 4.30
08	BEDROOM 2	4.05 x 4.30
09	MASTER BEDROOM	3.50 x 4.10
10	MASTER DRESSING	2.75 x 2.80
11	MASTER BATHROOM	2.00 x 4.70
12	TERRACE 2	1.40 x 1.85

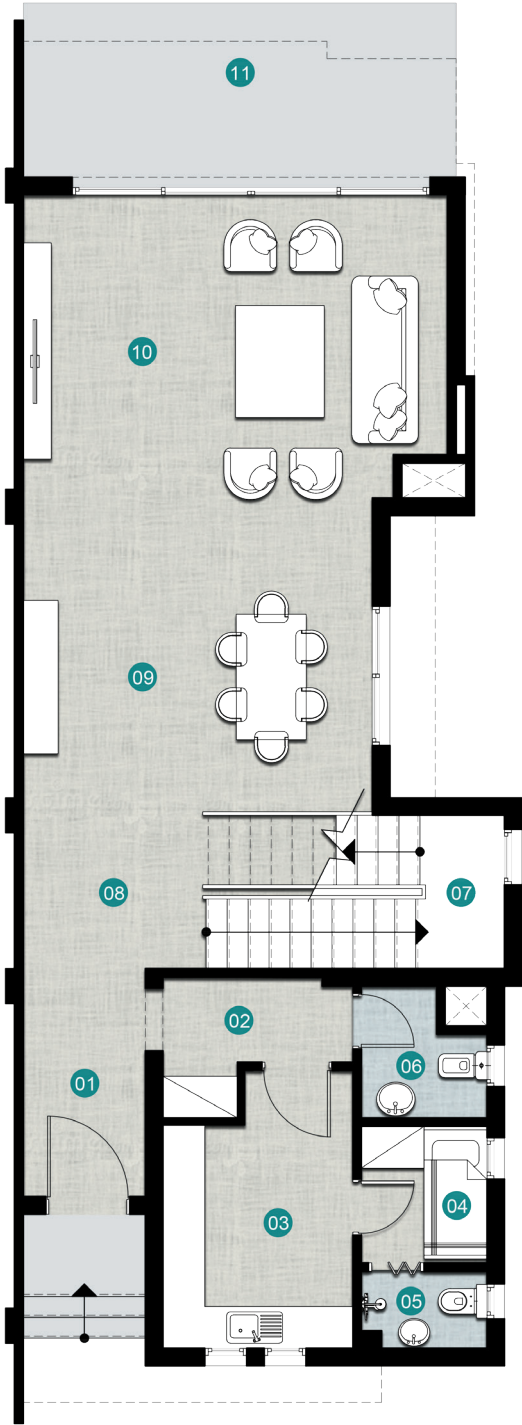

GROUND FLOOR

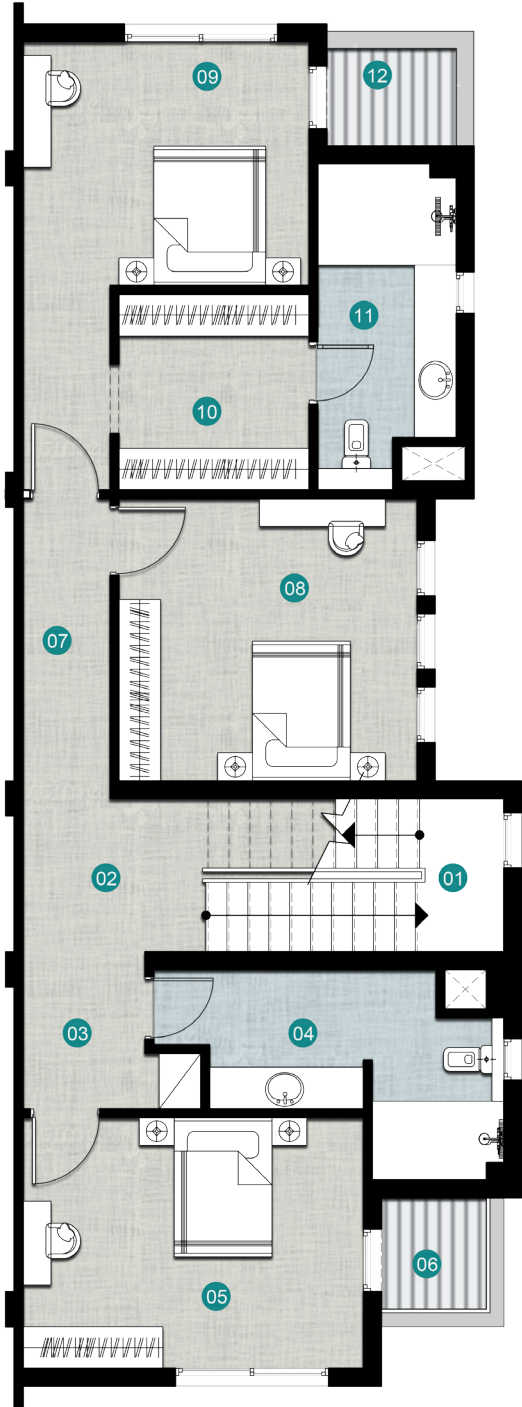

FIRST FLOOR

DISCLAIMER:

- ALL ROOM DIMENSIONS ARE MEASURED TO STRUCTURAL ELEMENTS AND EXCLUDE WALL FINISHES AND CONSTRUCTION TOLERANCES.
- ALL DIMENSIONS HAVE BEEN PROVIDED BY OUR CONSULTANT ARCHITECTS.
- ALL MATERIALS, DIMENSIONS AND DRAWINGS ARE APPROXIMATE, INFORMATION SUBJECT TO CHANGE WITHOUT NOTICE.
- ACTUAL AREAS MAY VARY FROM THE STATED AREA. DRAWINGS NOT TO SCALE. THE DEVELOPER RESERVES THE RIGHT TO MAKE REVISIONS.
- ACTUAL UNIT AREAS, FRONT WINDOWS, PORCHES, TERRACES, LOGGIA AND EXTERIOR TRIM DETAIL MAY VARY BY ELEVATION STYLES AND FLOOR LEVEL.V
- TERRACES & RECEPTIONS FACADES MAY VARY BASED ON THE FLOOR LOCATION.












TWINHOUSE  
+ PENTHOUSE  
(TWP)

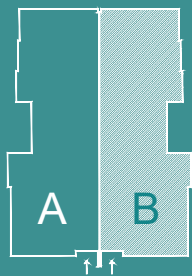


GROUND FLOOR	126
FIRST FLOOR	130
PENTHOUSE	47
ROOF TERRACE	75

TOTAL BUILT-UP AREA  
303 SQM


GROUND FLOOR		
01	ENTRANCE	1.75 x 3.25
02	LAUNDRY	2.00 x 2.70
03	KITCHEN	2.70 x 3.20
04	MAID'S BEDROOM	1.80 x 2.00
05	MAID'S BATHROOM	1.10 x 1.80
06	TOILET	1.80 x 1.90
07	STAIR	2.20 x 5.00
08	LOBBY	1.75 x 2.20
09	DINING ROOM	4.55 x 5.00
10	RECEPTION	4.35 x 6.10
11	TERRACE	2.50 x 6.20

FIRST FLOOR		
01	STAIR	2.20 x 5.15
02	LOBBY 1	1.75 x 2.20
03	LOBBY 2	1.75 x 2.25
04	BATHROOM 1	3.00 x 4.20
05	BEDROOM 1	3.60 x 4.90
06	TERRACE 1	1.50 x 1.60
07	CORRIDOR	1.25 x 4.30
08	BEDROOM 2	4.05 x 4.30
09	MASTER BEDROOM	3.50 x 4.10
10	MASTER DRESSING	2.75 x 2.80
11	MASTER BATHROOM	2.00 x 4.70
12	TERRACE 2	1.40 x 1.85


PENTHOUSE		
01	STAIR	2.20 x 5.15
02	LOBBY	1.75 x 2.20
03	LIVING ROOM	4.00 x 4.05
04	BATHROOM	1.55 x 4.05

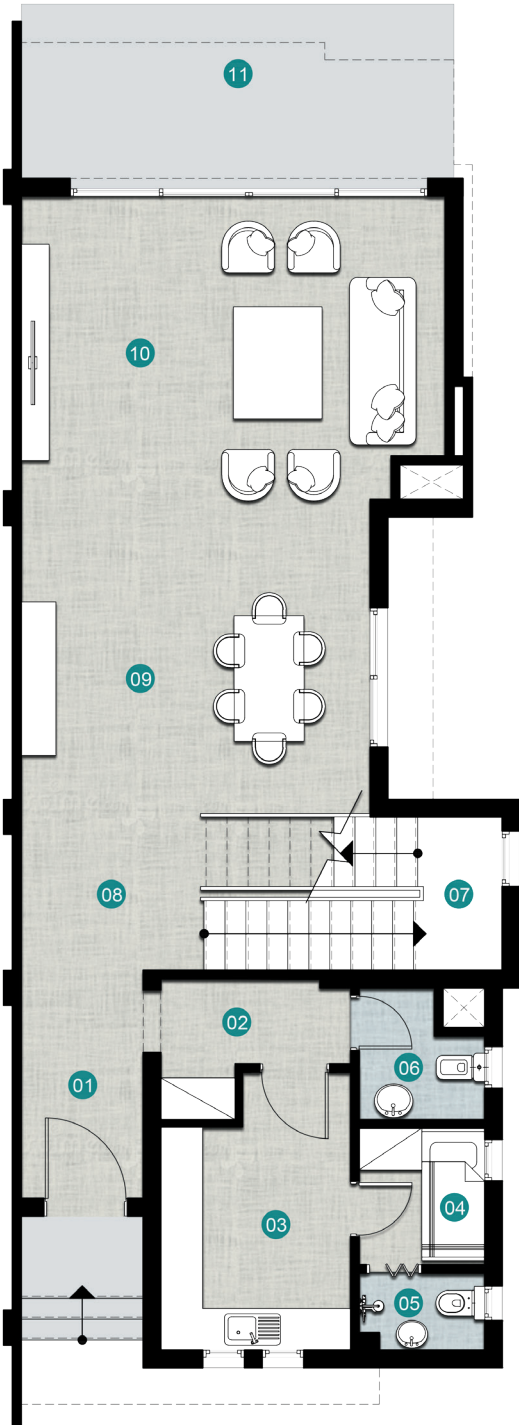

GROUND FLOOR

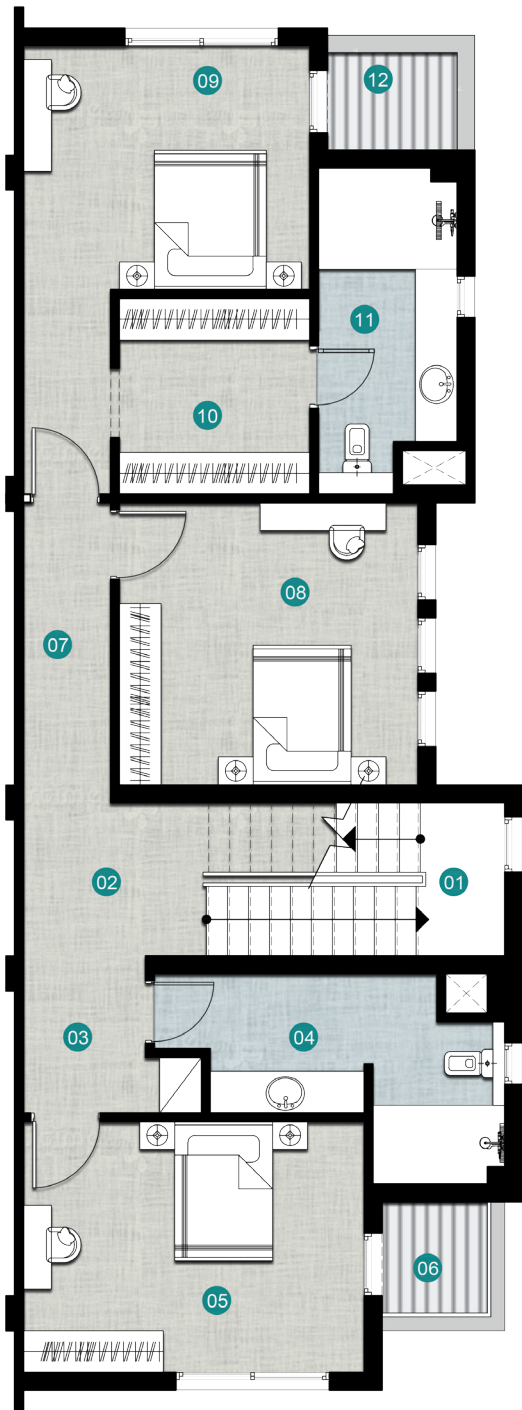

FIRST FLOOR

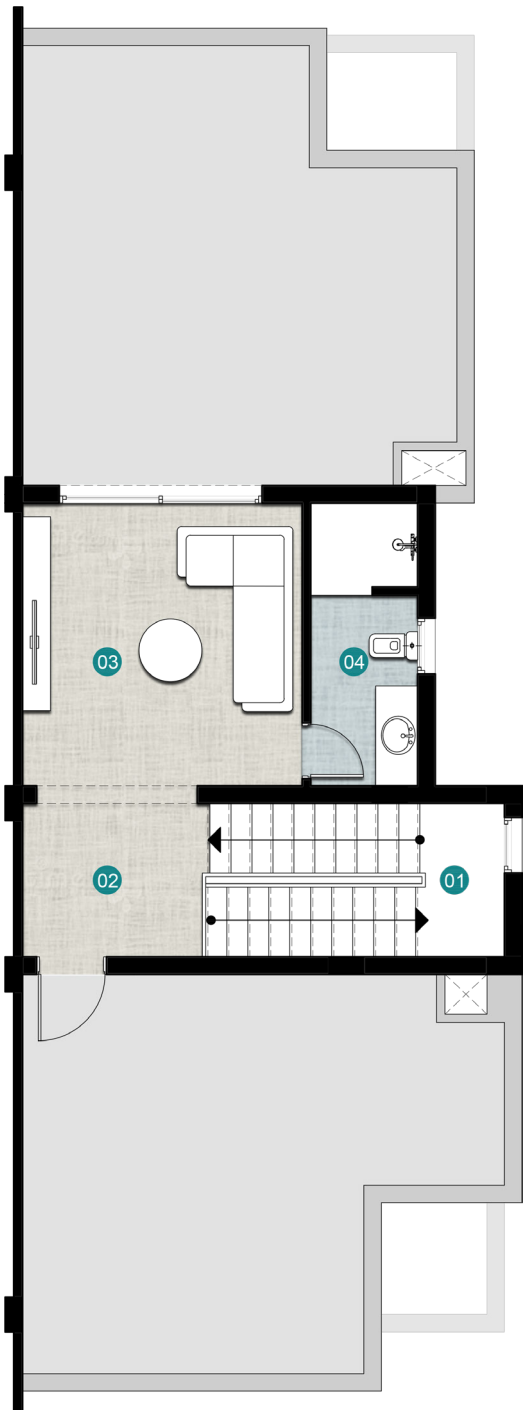

PENTHOUSE

DISCLAIMER:

- ALL ROOM DIMENSIONS ARE MEASURED TO STRUCTURAL ELEMENTS AND EXCLUDE WALL FINISHES AND CONSTRUCTION TOLERANCES.
- ALL DIMENSIONS HAVE BEEN PROVIDED BY OUR CONSULTANT ARCHITECTS.
- ALL MATERIALS, DIMENSIONS AND DRAWINGS ARE APPROXIMATE, INFORMATION SUBJECT TO CHANGE WITHOUT NOTICE.
- ACTUAL AREAS MAY VARY FROM THE STATED AREA. DRAWINGS NOT TO SCALE. THE DEVELOPER RESERVES THE RIGHT TO MAKE REVISIONS.
- ACTUAL UNIT AREAS, FRONT WINDOWS, PORCHES, TERRACES, LOGGIA AND EXTERIOR TRIM DETAIL MAY VARY BY ELEVATION STYLES AND FLOOR LEVEL.V
- TERRACES & RECEPTIONS FACADES MAY VARY BASED ON THE FLOOR LOCATION.




























TOWNHOUSE  
CORNER UNIT  
(TH)

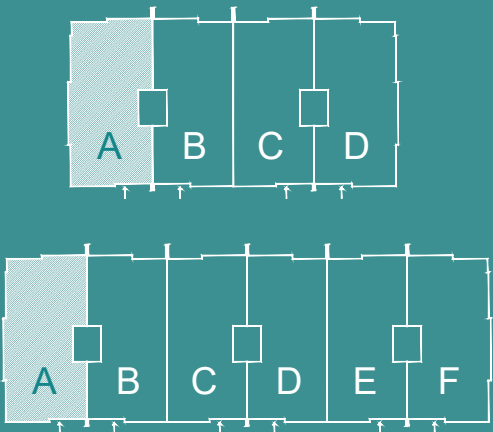

GROUND FLOOR	106
FIRST FLOOR	113

TOTAL BUILT-UP AREA  
**219 SQM**





GROUND FLOOR

01	ENTRANCE	1.85 x 2.50
02	TOILET	1.60 x 2.40
03	MAID'S BEDROOM	2.50 x 3.35
04	MAID'S BATHROOM	1.40 x 1.50
05	STAIR	2.50 x 5.30
06	CORRIDOR	1.05 x 5.30
07	KITCHEN	2.15 x 3.10
08	RECEPTION	3.60 x 5.45
09	DINING ROOM	3.60 x 4.05
10	TERRACE	1.40 x 7.45

FIRST FLOOR

01	STAIR	2.50 x 5.30
02	CORRIDOR	1.05 x 5.30
03	BEDROOM 1	3.60 x 3.60
04	BEDROOM 2	3.50 x 3.65
05	TERRACE 1	1.30 x 3.40
06	BATHROOM	2.20 x 2.50
07	LOBBY	1.30 x 3.45
08	MASTER BEDROOM	3.85 x 4.30
09	MASTER BATHROOM	2.40 x 2.60
10	BEDROOM 3	3.20 x 4.05
11	TERRACE 2	1.20 x 3.20

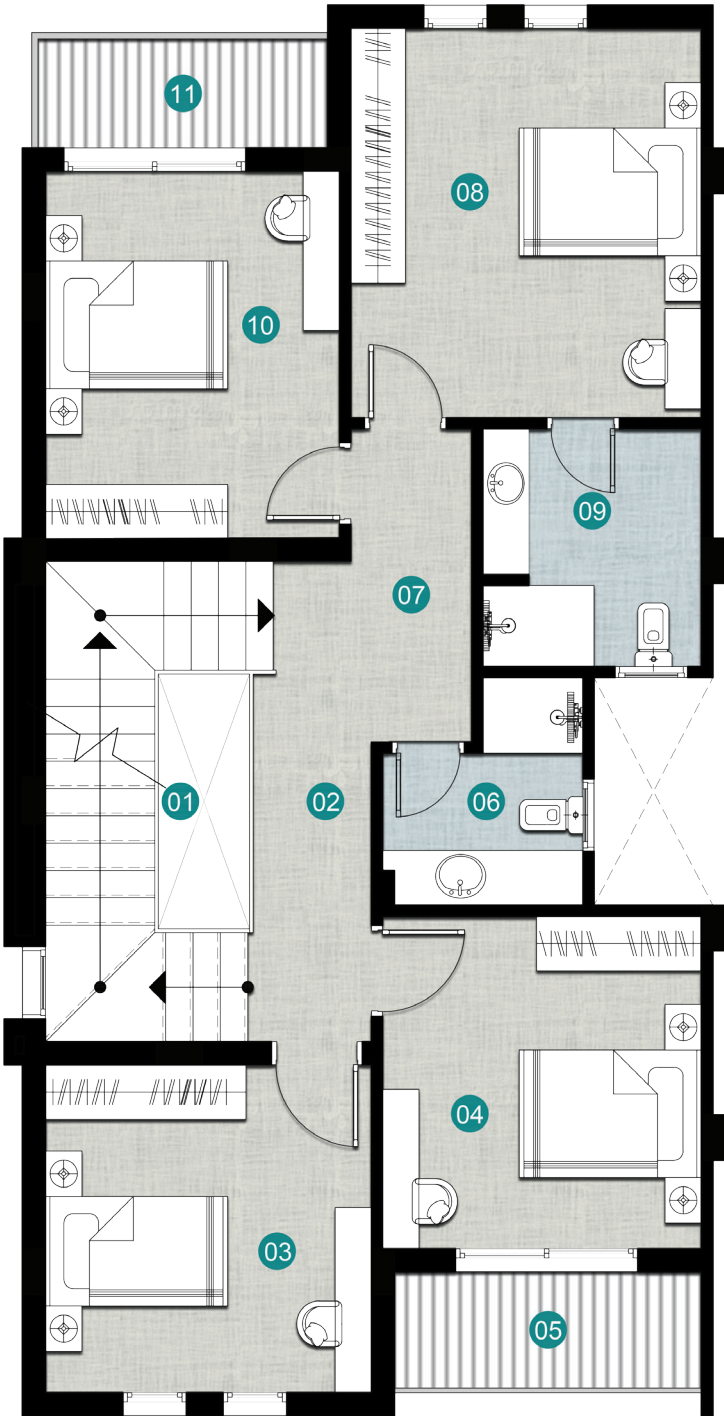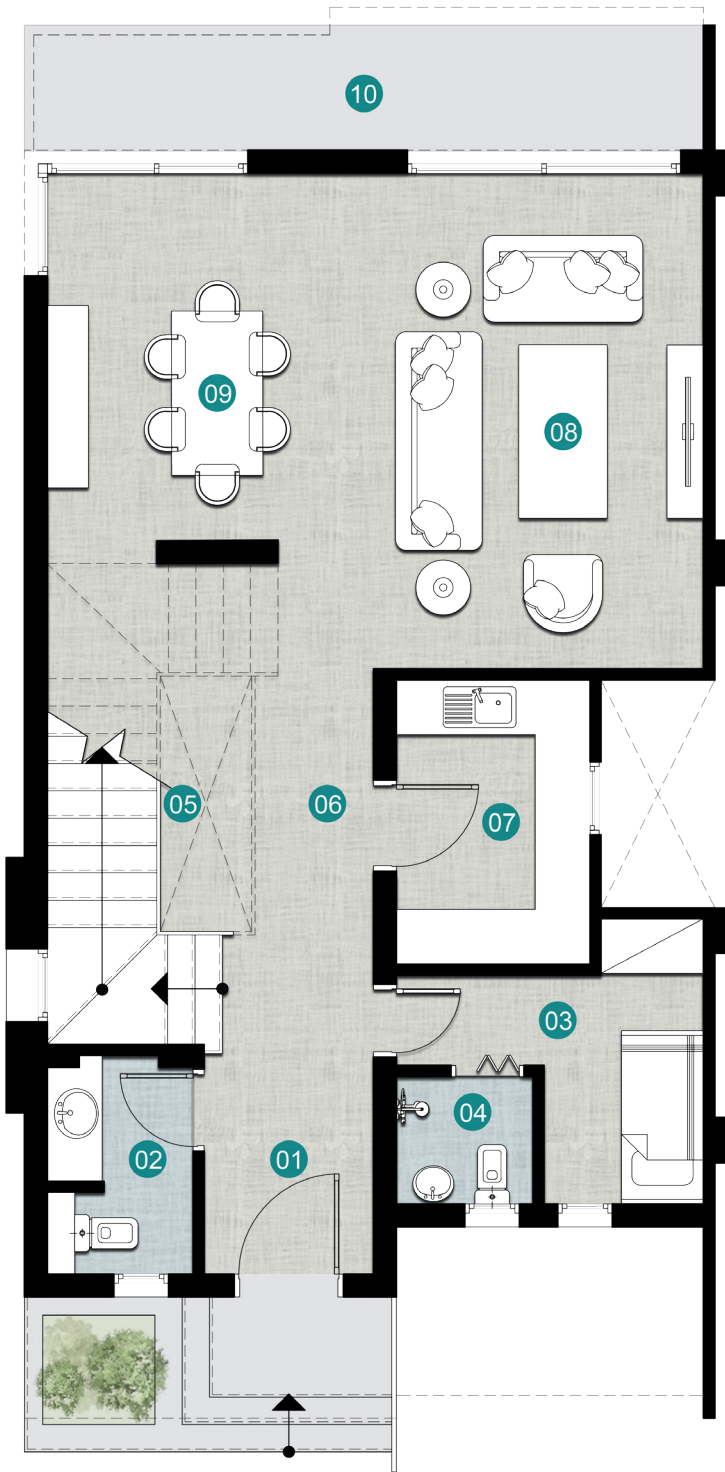


DISCLAIMER:

- ALL ROOM DIMENSIONS ARE MEASURED TO STRUCTURAL ELEMENTS AND EXCLUDE WALL FINISHES AND CONSTRUCTION TOLERANCES.
- ALL DIMENSIONS HAVE BEEN PROVIDED BY OUR CONSULTANT ARCHITECTS.
- ALL MATERIALS, DIMENSIONS AND DRAWINGS ARE APPROXIMATE, INFORMATION SUBJECT TO CHANGE WITHOUT NOTICE.
- ACTUAL AREAS MAY VARY FROM THE STATED AREA. DRAWINGS NOT TO SCALE. THE DEVELOPER RESERVES THE RIGHT TO MAKE REVISIONS.
- ACTUAL UNIT AREAS, FRONT WINDOWS, PORCHES, TERRACES, LOGGIA AND EXTERIOR TRIM DETAIL MAY VARY BY ELEVATION STYLES AND FLOOR LEVEL.V
- TERRACES & RECEPTIONS FACADES MAY VARY BASED ON THE FLOOR LOCATION.



TOWNHOUSE  
MIDDLE UNIT  
(TH)

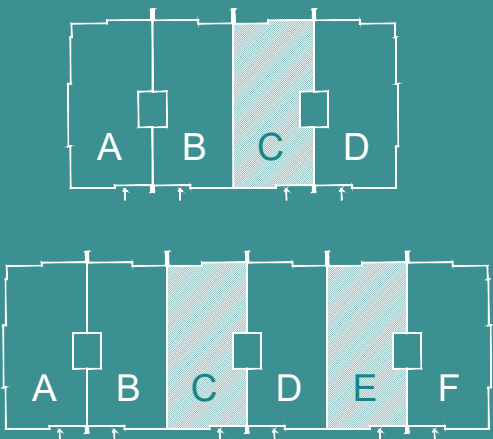


GROUND FLOOR	104
FIRST FLOOR	110


TOTAL BUILT-UP AREA  
214 SQM

GROUND FLOOR		
01	ENTRANCE	1.85 x 2.50
02	TOILET	1.60 x 2.40
03	MAID'S BEDROOM	2.50 x 3.35
04	MAID'S BATHROOM	1.40 x 1.50
05	STAIR	2.50 x 5.30
06	CORRIDOR	1.05 x 5.30
07	KITCHEN	2.15 x 3.10
08	RECEPTION	3.60 x 5.45
09	DINING ROOM	3.60 x 4.05
10	TERRACE	1.40 x 7.20

FIRST FLOOR		
01	STAIR	2.50 x 5.30
02	CORRIDOR	1.05 x 5.30
03	BEDROOM 1	3.60 x 3.60
04	BEDROOM 2	3.50 x 3.65
05	TERRACE 1	1.30 x 3.40
06	BATHROOM	2.20 x 2.50
07	LOBBY	1.30 x 3.45
08	MASTER BEDROOM	3.85 x 4.30
09	MASTER BATHROOM	2.40 x 2.60
10	BEDROOM 3	3.20 x 4.05
11	TERRACE 2	1.20 x 3.10

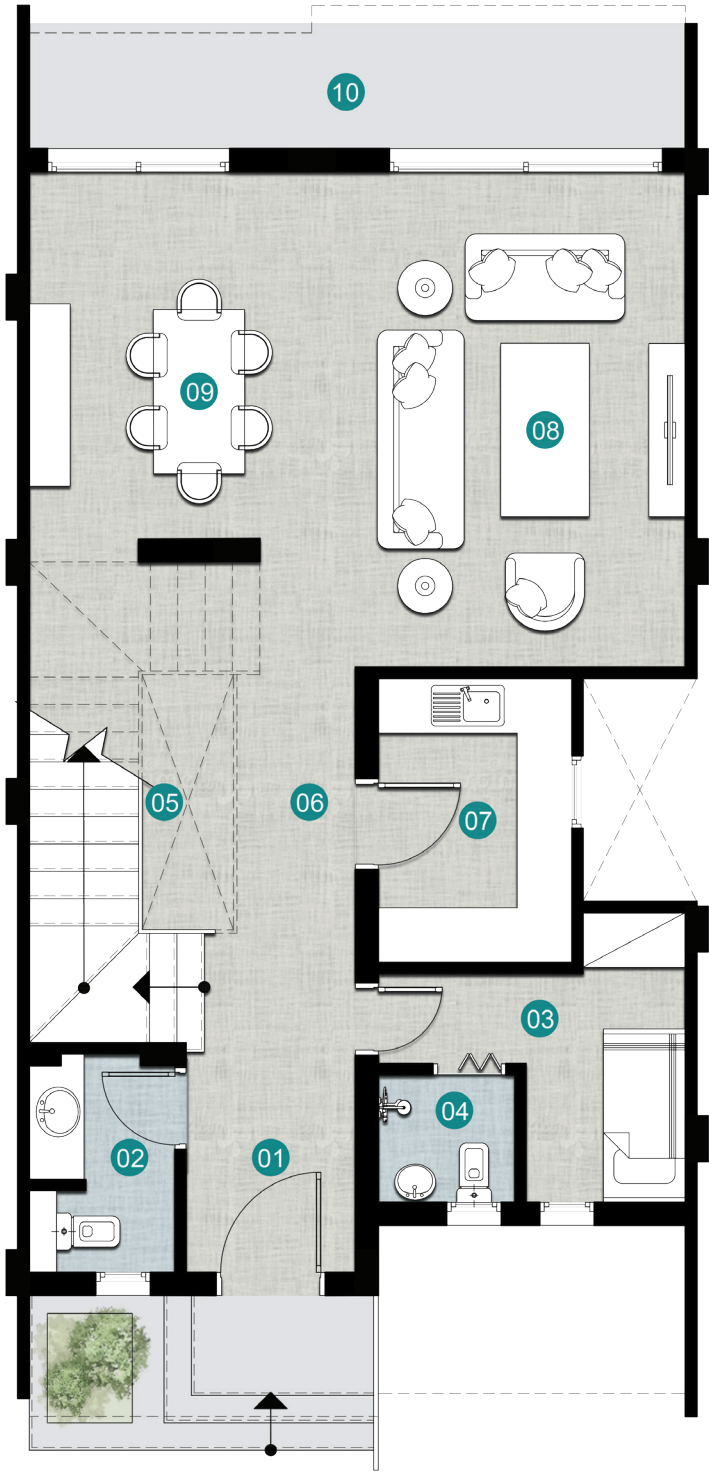

GROUND FLOOR

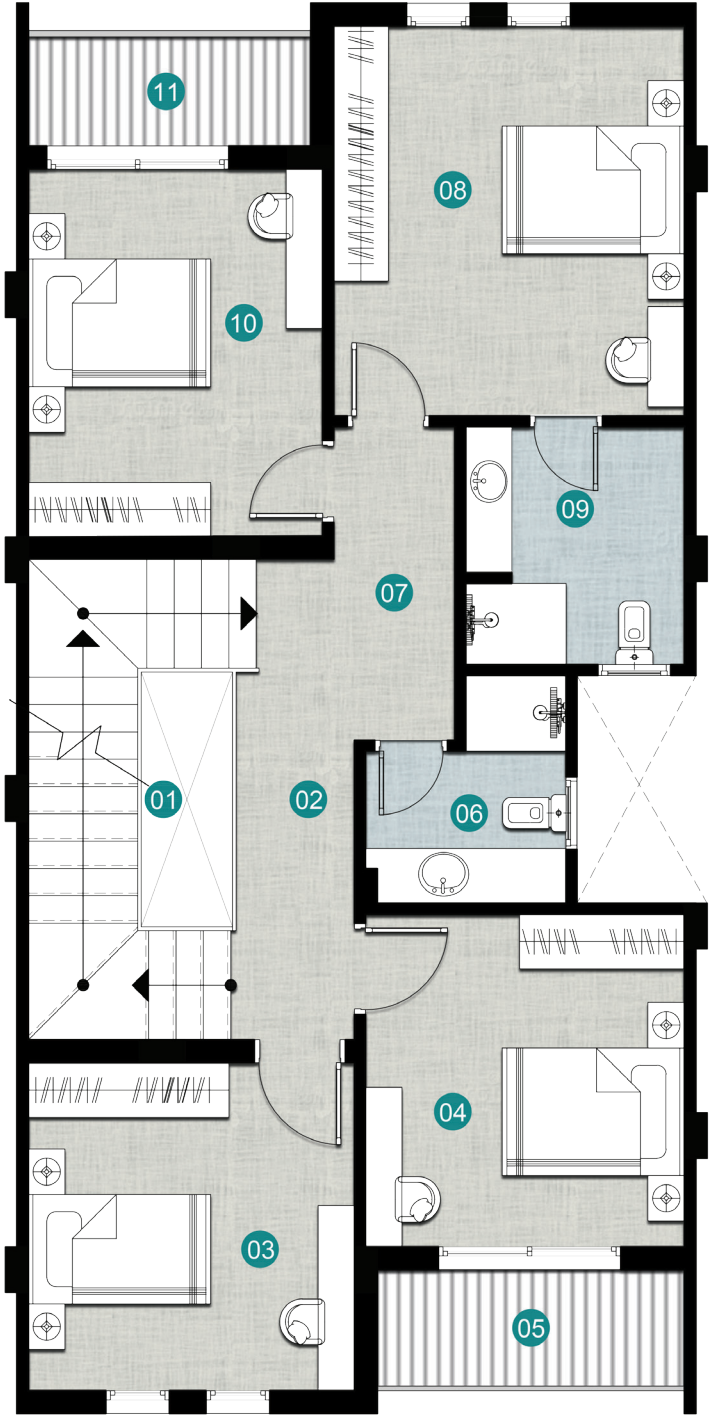

FIRST FLOOR

DISCLAIMER:

- ALL ROOM DIMENSIONS ARE MEASURED TO STRUCTURAL ELEMENTS AND EXCLUDE WALL FINISHES AND CONSTRUCTION TOLERANCES.
- ALL DIMENSIONS HAVE BEEN PROVIDED BY OUR CONSULTANT ARCHITECTS.
- ALL MATERIALS, DIMENSIONS AND DRAWINGS ARE APPROXIMATE, INFORMATION SUBJECT TO CHANGE WITHOUT NOTICE.
- ACTUAL AREAS MAY VARY FROM THE STATED AREA. DRAWINGS NOT TO SCALE. THE DEVELOPER RESERVES THE RIGHT TO MAKE REVISIONS.
- ACTUAL UNIT AREAS, FRONT WINDOWS, PORCHES, TERRACES, LOGGIA AND EXTERIOR TRIM DETAIL MAY VARY BY ELEVATION STYLES AND FLOOR LEVEL.V
- TERRACES & RECEPTIONS FACADES MAY VARY BASED ON THE FLOOR LOCATION.













CHALET  
(CH)

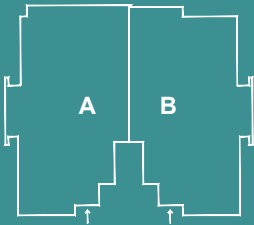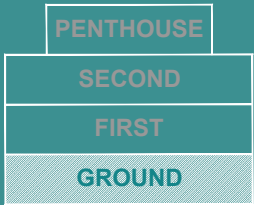

	A	B
GROUND FLOOR	155	155
FIRST FLOOR	154	150
SECOND FLOOR	154	150
PENTHOUSE	51	51
ROOF TERRACE	93	89

GROUND FLOOR (01A&01B)		
01	ENTRANCE	1.45 x 1.70
02	CORRIDOR	1.40 x 4.35
03	TOILET	1.40 x1.95
04	LAUNDRY	1.20 x 1.40
05	KITCHEN	2.45 x 2.70
06	DINING ROOM	2.40 x 4.20
07	RECEPTION	3.45 x 4.20
08	TERRACE	1.45 x 4.10
09	CORRIDOR	1.20 x 6.00
10	MASTER BEDROOM	3.60 x 4.00
11	MASTER BATHROOM	1.70 x 2.70
12	BEDROOM 1	3.60 x 3.90
13	BATHROOM	2.30 x 2.70
14	BEDROOM 2	3.60 x 3.90





GROUND FLOOR

DISCLAIMER:

- ALL ROOM DIMENSIONS ARE MEASURED TO STRUCTURAL ELEMENTS AND EXCLUDE WALL FINISHES AND CONSTRUCTION TOLERANCES.
- ALL DIMENSIONS HAVE BEEN PROVIDED BY OUR CONSULTANT ARCHITECTS.
- ALL MATERIALS, DIMENSIONS AND DRAWINGS ARE APPROXIMATE, INFORMATION SUBJECT TO CHANGE WITHOUT NOTICE.
- ACTUAL AREAS MAY VARY FROM THE STATED AREA. DRAWINGS NOT TO SCALE. THE DEVELOPER RESERVES THE RIGHT TO MAKE REVISIONS.
- ACTUAL UNIT AREAS, FRONT WINDOWS, PORCHES, TERRACES, LOGGIA AND EXTERIOR TRIM DETAIL MAY VARY BY ELEVATION STYLES AND FLOOR LEVEL.V
- TERRACES & RECEPTIONS FACADES MAY VARY BASED ON THE FLOOR LOCATION.



CHALET  
(CH)

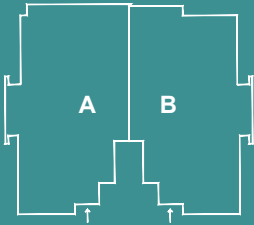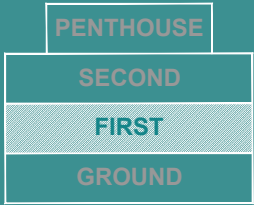

	A	B
GROUND FLOOR	155	155
FIRST FLOOR	154	150
SECOND FLOOR	154	150
PENTHOUSE	51	51
ROOF TERRACE	93	89

FIRST FLOOR (11A)

01	ENTRANCE	1.45 x 1.70
02	CORRIDOR	1.40 x 4.35
03	TOILET	1.40 x1.95
04	LAUNDRY	1.20 x 1.40
05	KITCHEN	2.45 x 2.70
06	DINING ROOM	2.40 x 4.20
07	RECEPTION	3.45 x 4.20
08	TERRACE	1.90 x 4.10
09	CORRIDOR	1.20 x 6.00
10	MASTER BEDROOM	4.00 x 4.50
11	MASTER BATHROOM	1.70 x 2.70
12	BEDROOM 1	3.60 x 3.90
13	BATHROOM	2.30 x 2.70
14	BEDROOM 2	3.80 x 3.90

FIRST FLOOR (11B)

01	ENTRANCE	1.45 x 1.70
02	CORRIDOR	1.40 x 4.35
03	TOILET	1.40 x1.95
04	LAUNDRY	1.20 x 1.40
05	KITCHEN	2.45 x 2.70
06	DINING ROOM	2.40 x 4.20
07	RECEPTION	3.45 x 4.20
08	TERRACE	1.90 x 4.10
09	CORRIDOR	1.20 x 6.00
10	MASTER BEDROOM	3.60 x 4.00
11	MASTER BATHROOM	1.70 x 2.70
12	BEDROOM 1	3.60 x 3.90
13	BATHROOM	2.30 x 2.70
14	BEDROOM 2	3.80 x 3.90





FIRST FLOOR

DISCLAIMER:

- ALL ROOM DIMENSIONS ARE MEASURED TO STRUCTURAL ELEMENTS AND EXCLUDE WALL FINISHES AND CONSTRUCTION TOLERANCES.
- ALL DIMENSIONS HAVE BEEN PROVIDED BY OUR CONSULTANT ARCHITECTS.
- ALL MATERIALS, DIMENSIONS AND DRAWINGS ARE APPROXIMATE, INFORMATION SUBJECT TO CHANGE WITHOUT NOTICE.
- ACTUAL AREAS MAY VARY FROM THE STATED AREA. DRAWINGS NOT TO SCALE. THE DEVELOPER RESERVES THE RIGHT TO MAKE REVISIONS.
- ACTUAL UNIT AREAS, FRONT WINDOWS, PORCHES, TERRACES, LOGGIA AND EXTERIOR TRIM DETAIL MAY VARY BY ELEVATION STYLES AND FLOOR LEVEL.V
- TERRACES & RECEPTIONS FACADES MAY VARY BASED ON THE FLOOR LOCATION.



# CHALET (CH)

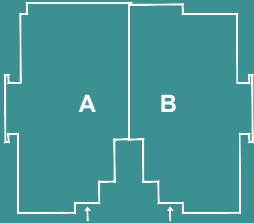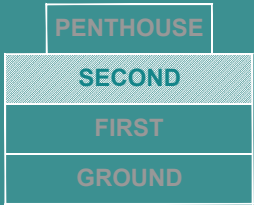

	A	B
GROUND FLOOR	155	155
FIRST FLOOR	154	150
SECOND FLOOR	154	150
PENTHOUSE	51	51
ROOF TERRACE	93	89


UNIT 21A TOTAL AREA	205
UNIT 21B TOTAL AREA	201

## SECOND FLOOR (21A)

01	ENTRANCE	1.45 x 1.70
02	CORRIDOR	1.40 x 3.65
03	TOILET	1.40 x1.95
04	LAUNDRY	1.20 x 1.40
05	KITCHEN	3.80 x 3.90
06	STAIR	2.30 x 4.10
07	DINING ROOM	3.50 x 4.20
08	RECEPTION	4.20 x 4.80
09	TERRACE	1.90 x 4.10
10	LOBBY	1.20 x 1.70
11	BEDROOM 1	4.00 x 4.50
12	BATHROOM	1.70 x 2.70
13	BEDROOM 2	3.60 x 5.10

## SECOND FLOOR (21B)

01	ENTRANCE	1.45 x 1.70
02	CORRIDOR	1.40 x 3.65
03	TOILET	1.40 x1.95
04	LAUNDRY	1.20 x 1.40
05	KITCHEN	3.80 x 3.90
06	STAIR	2.30 x 4.10
07	DINING ROOM	3.50 x 4.20
08	RECEPTION	4.20 x 4.80
09	TERRACE	1.90 x 4.10
10	LOBBY	1.20 x 1.70
11	BEDROOM 1	3.60 x 4.00
12	BATHROOM	1.70 x 2.95
13	BEDROOM 2	3.60 x 5.10

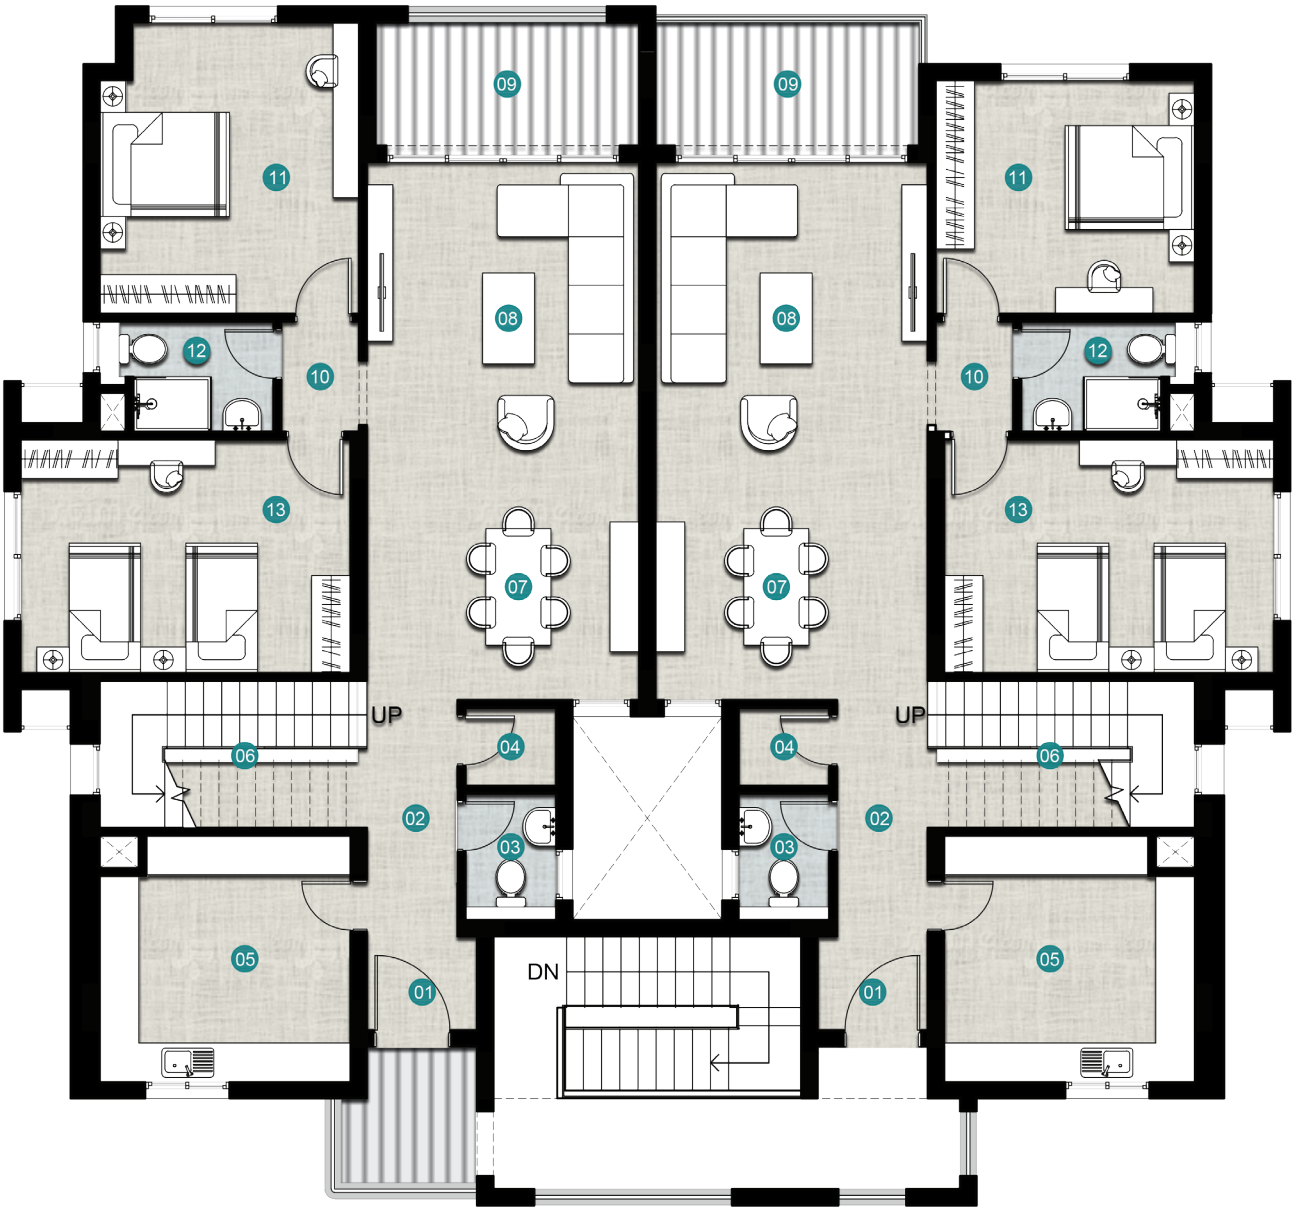



SECOND FLOOR

### DISCLAIMER:

- ALL ROOM DIMENSIONS ARE MEASURED TO STRUCTURAL ELEMENTS AND EXCLUDE WALL FINISHES AND CONSTRUCTION TOLERANCES.
- ALL DIMENSIONS HAVE BEEN PROVIDED BY OUR CONSULTANT ARCHITECTS.
- ALL MATERIALS, DIMENSIONS AND DRAWINGS ARE APPROXIMATE, INFORMATION SUBJECT TO CHANGE WITHOUT NOTICE.
- ACTUAL AREAS MAY VARY FROM THE STATED AREA. DRAWINGS NOT TO SCALE. THE DEVELOPER RESERVES THE RIGHT TO MAKE REVISIONS.
- ACTUAL UNIT AREAS, FRONT WINDOWS, PORCHES, TERRACES, LOGGIA AND EXTERIOR TRIM DETAIL MAY VARY BY ELEVATION STYLES AND FLOOR LEVEL.V
- TERRACES & RECEPTIONS FACADES MAY VARY BASED ON THE FLOOR LOCATION.



CHALET  
(CH)

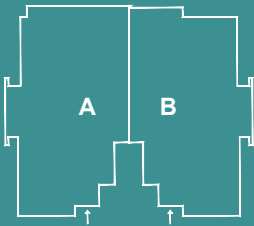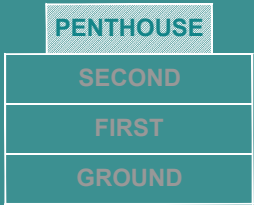


	A	B
GROUND FLOOR	155	155
FIRST FLOOR	154	150
SECOND FLOOR	154	150
PENTHOUSE	51	51
ROOF TERRACE	93	89

UNIT 21A TOTAL AREA	205
UNIT 21B TOTAL AREA	201

PENTHOUSE (21A&21B)

01	STAIR	2.30 x 4.10
02	LOBBY	1.65 x 2.75
03	TOILET	1.40 x3.60
04	LIVING ROOM	4.20 x 4.70

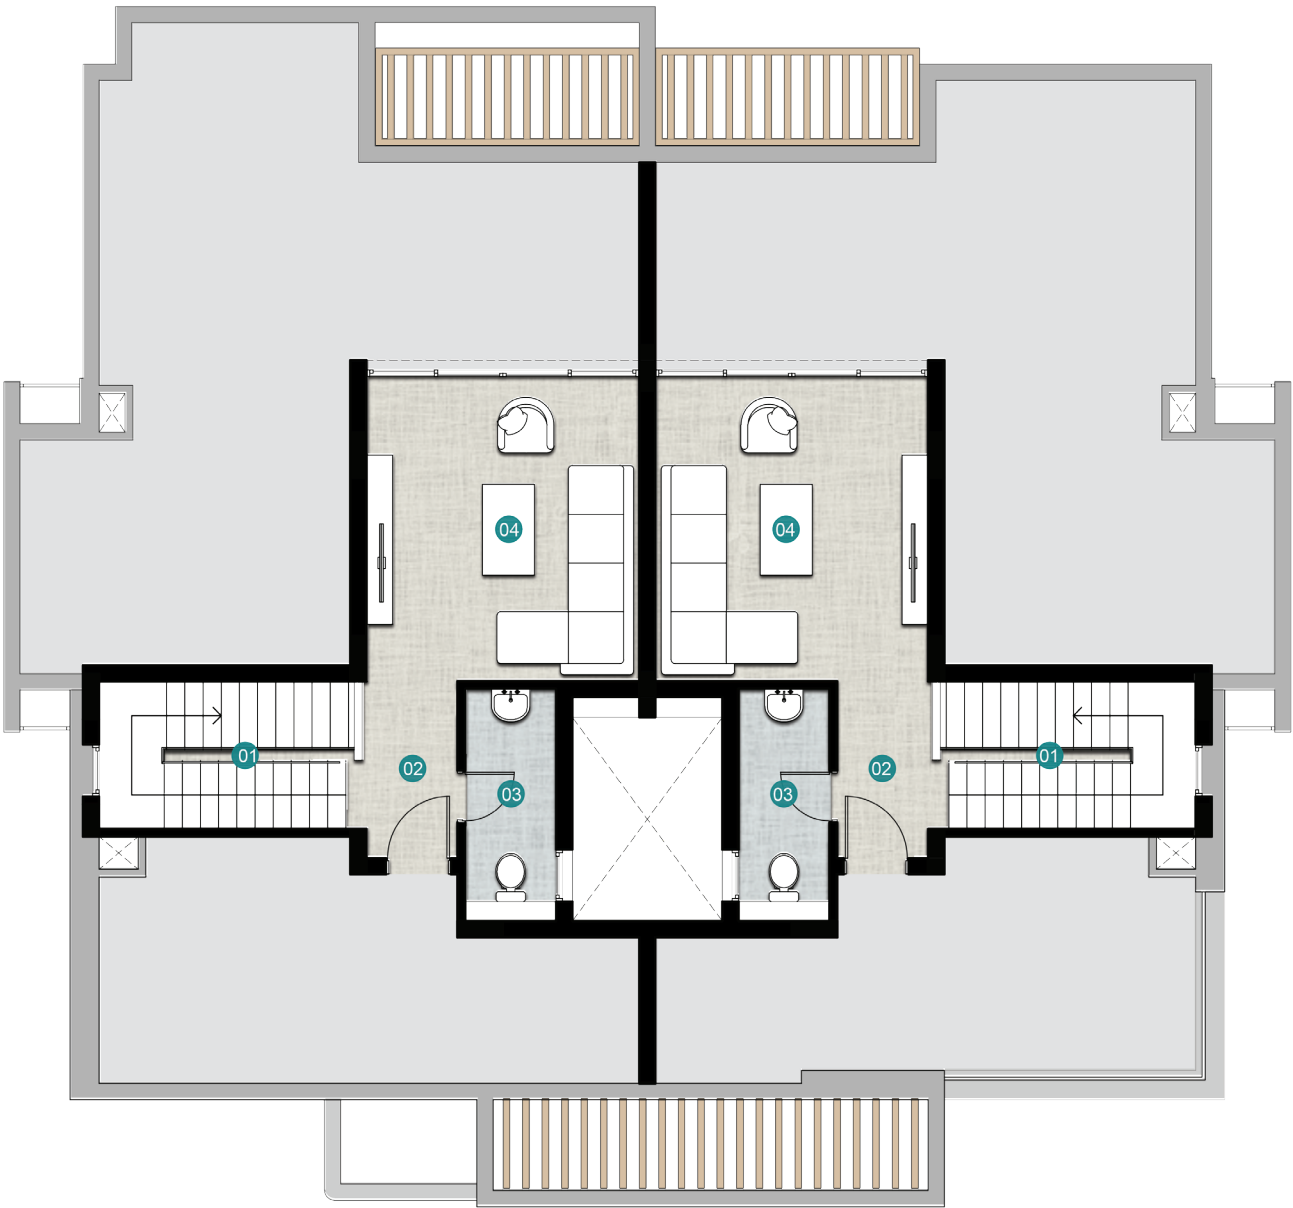

PENTHOUSE

DISCLAIMER:

- ALL ROOM DIMENSIONS ARE MEASURED TO STRUCTURAL ELEMENTS AND EXCLUDE WALL FINISHES AND CONSTRUCTION TOLERANCES.
- ALL DIMENSIONS HAVE BEEN PROVIDED BY OUR CONSULTANT ARCHITECTS.
- ALL MATERIALS, DIMENSIONS AND DRAWINGS ARE APPROXIMATE, INFORMATION SUBJECT TO CHANGE WITHOUT NOTICE.
- ACTUAL AREAS MAY VARY FROM THE STATED AREA. DRAWINGS NOT TO SCALE. THE DEVELOPER RESERVES THE RIGHT TO MAKE REVISIONS.
- ACTUAL UNIT AREAS, FRONT WINDOWS, PORCHES, TERRACES, LOGGIA AND EXTERIOR TRIM DETAIL MAY VARY BY ELEVATION STYLES AND FLOOR LEVEL.V
- TERRACES & RECEPTIONS FACADES MAY VARY BASED ON THE FLOOR LOCATION.













APARTMENT  
BUILDING 1  
(AP1)

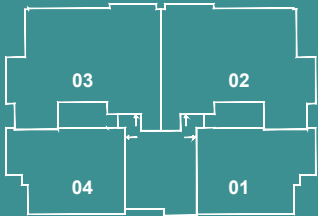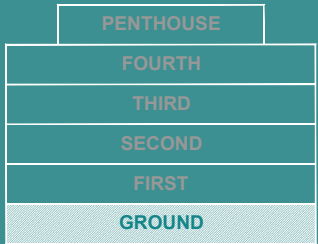

	01	02	03	04
GROUND FLOOR	106	180	180	106
FIRST FLOOR	107	189	186	104
SECOND FLOOR	107	189	187	106
THIRD FLOOR	107	189	189	106
FOURTH FLOOR	107	189	189	106
PENTHOUSE	-	65	65	-
ROOF TERRACE	-	185	185	-

GROUND FLOOR (01&04)

01	ENTRANCE	1.30 x 2.45
02	TOILET	1.30 x 2.30
03	KITCHEN	2.30 x 2.50
04	RECEPTION	4.10 x 5.70
05	DINING ROOM	3.20 x 5.70
06	TERRACE	1.90 x 3.90
07	BEDROOM	3.95 x 4.20
08	BATHROOM	1.90 x 2.30

GROUND FLOOR (02&03)

01	ENTRANCE	1.60 x 1.65
02	LOBBY	1.40x 2.35
03	TOILET	1.30 x 2.55
04	DINING ROOM	2.75 x 5.00
05	RECEPTION	4.40 x 5.00
06	TERRACE	2.00 x 4.90
07	CORRIDOR	1.10 x 5.35
08	KITCHEN	2.80 x 3.00
09	BEDROOM 1	4.00 x 4.70
10	BEDROOM 2	3.95 x 4.70
11	MASTER BEDROOM	4.15 x 4.65
12	MASTER DRESSING	1.75 x 2.60
13	MASTER BATHROOM	2.00 x 2.60
14	BATHROOM	2.10 x 2.80





GROUND FLOOR

DISCLAIMER:

- ALL ROOM DIMENSIONS ARE MEASURED TO STRUCTURAL ELEMENTS AND EXCLUDE WALL FINISHES AND CONSTRUCTION TOLERANCES.
- ALL DIMENSIONS HAVE BEEN PROVIDED BY OUR CONSULTANT ARCHITECTS.
- ALL MATERIALS, DIMENSIONS AND DRAWINGS ARE APPROXIMATE, INFORMATION SUBJECT TO CHANGE WITHOUT NOTICE.
- ACTUAL AREAS MAY VARY FROM THE STATED AREA. DRAWINGS NOT TO SCALE. THE DEVELOPER RESERVES THE RIGHT TO MAKE REVISIONS.
- ACTUAL UNIT AREAS, FRONT WINDOWS, PORCHES, TERRACES, LOGGIA AND EXTERIOR TRIM DETAIL MAY VARY BY ELEVATION STYLES AND FLOOR LEVEL.V
- TERRACES & RECEPTIONS FACADES MAY VARY BASED ON THE FLOOR LOCATION.



APARTMENT  
BUILDING 1  
(AP1)

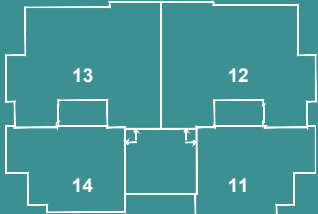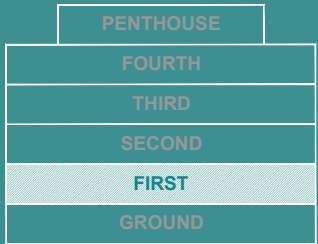


	11	12	13	14
GROUND FLOOR	106	180	180	106
FIRST FLOOR	107	189	186	104
SECOND FLOOR	107	189	187	106
THIRD FLOOR	107	189	189	106
FOURTH FLOOR	107	189	189	106
PENTHOUSE	-	65	65	-
ROOF TERRACE	-	185	185	-

FIRST FLOOR (11)		
01	ENTRANCE	1.30 x 2.45
02	TOILET	1.30 x 2.30
03	KITCHEN	2.30 x 2.50
04	RECEPTION	4.10 x 6.00
05	DINING ROOM	3.45 x 6.00
06	TERRACE	1.70 x 3.10
07	BEDROOM	4.00 x 4.20
08	BATHROOM	1.90 x 2.30

FIRST FLOOR (12)		
01	ENTRANCE	1.80 x 3.00
02	TOILET	1.75 x 1.90
03	DINING ROOM	3.85 x 5.00
04	RECEPTION	4.40 x 5.00
05	TERRACE	1.90 x 4.90
06	CORRIDOR	1.10 x 5.35
07	KITCHEN	2.80 x 3.00
08	BEDROOM 1	4.00 x 4.95
09	BEDROOM 2	3.95 x 4.95
10	MASTER BEDROOM	4.15 x 4.65
11	MASTER DRESSING	1.85 x 2.60
12	MASTER BATHROOM	2.00 x 2.60
13	BATHROOM	2.10 x 2.80

FIRST FLOOR (13)		
01	ENTRANCE	1.80 x 3.00
02	TOILET	1.80 x 1.90
03	DINING ROOM	3.85 x 5.00
04	RECEPTION	4.40 x 5.00
05	TERRACE	1.90 x 4.90
06	CORRIDOR	1.10 x 5.35
07	KITCHEN	2.80 x 3.00
08	BEDROOM 1	4.00 x 4.70
09	BEDROOM 2	4.00 x 4.70
10	MASTER BEDROOM	4.15 x 4.65
11	MASTER DRESSING	1.75 x 2.60
12	MASTER BATHROOM	2.00 x 2.60
13	BATHROOM	2.10 x 2.80

FIRST FLOOR (14)		
01	ENTRANCE	1.30 x 2.40
02	TOILET	1.30 x 2.30
03	KITCHEN	2.30 x 2.50
04	RECEPTION	4.10 x 5.70
05	DINING ROOM	3.20 x 5.70
06	TERRACE	1.85 x 3.10
07	BEDROOM	3.95 x 4.20
08	BATHROOM	1.90 x 2.30

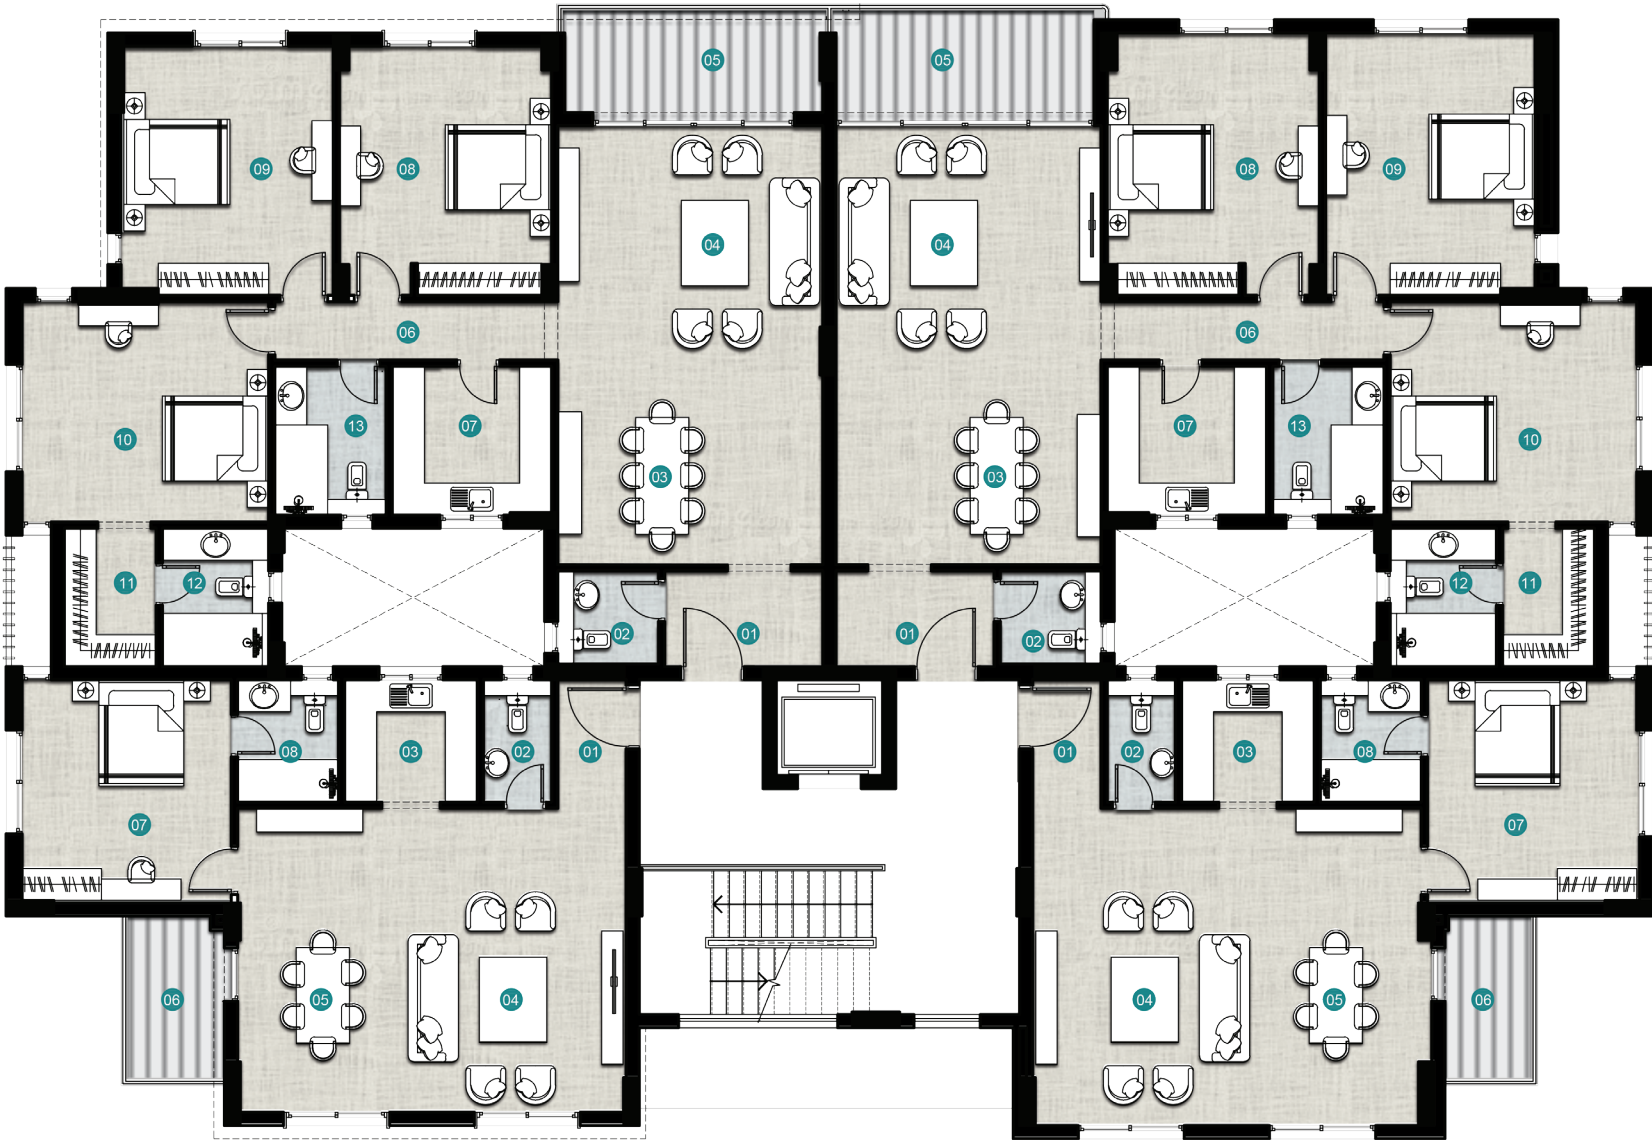


FIRST FLOOR

DISCLAIMER:

- ALL ROOM DIMENSIONS ARE MEASURED TO STRUCTURAL ELEMENTS AND EXCLUDE WALL FINISHES AND CONSTRUCTION TOLERANCES.
- ALL DIMENSIONS HAVE BEEN PROVIDED BY OUR CONSULTANT ARCHITECTS.
- ALL MATERIALS, DIMENSIONS AND DRAWINGS ARE APPROXIMATE, INFORMATION SUBJECT TO CHANGE WITHOUT NOTICE.
- ACTUAL AREAS MAY VARY FROM THE STATED AREA. DRAWINGS NOT TO SCALE. THE DEVELOPER RESERVES THE RIGHT TO MAKE REVISIONS.
- ACTUAL UNIT AREAS, FRONT WINDOWS, PORCHES, TERRACES, LOGGIA AND EXTERIOR TRIM DETAIL MAY VARY BY ELEVATION STYLES AND FLOOR LEVEL.V
- TERRACES & RECEPTIONS FACADES MAY VARY BASED ON THE FLOOR LOCATION.



APARTMENT  
BUILDING 1  
(AP1)

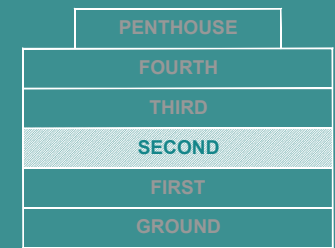

	21	22	23	24
GROUND FLOOR	106	180	180	106
FIRST FLOOR	107	189	186	104
SECOND FLOOR	107	189	187	106
THIRD FLOOR	107	189	189	106
FOURTH FLOOR	107	189	189	106
PENTHOUSE	-	65	65	-
ROOF TERRACE	-	185	185	-

SECOND FLOOR (21&24)		
01	ENTRANCE	1.30 x 2.45
02	TOILET	1.30 x 2.30
03	KITCHEN	2.30 x 2.50
04	RECEPTION	4.10 x 6.00
05	DINING ROOM	3.40 x 6.00
06	TERRACE	1.65 x 3.10
07	BEDROOM	3.95 x 4.20
08	BATHROOM	1.90 x 2.30

SECOND FLOOR (22)		
01	ENTRANCE	1.80 x 3.00
02	TOILET	1.75 x 1.90
03	DINING ROOM	3.85 x 5.00
04	RECEPTION	4.40 x 5.00
05	TERRACE	1.95 x 4.90
06	CORRIDOR	1.10 x5.35
07	KITCHEN	2.80 x3.00
08	BEDROOM 1	4.00 x4.95
09	BEDROOM 2	3.95 x4.95
10	MASTER BEDROOM	4.15 x4.65
11	MASTER DRESSING	1.75 x 2.60
12	MASTER BATHROOM	2.00 x 2.60
13	BATHROOM	2.10 x 2.80

SECOND FLOOR (23)		
01	ENTRANCE	1.80 x 3.00
02	TOILET	1.75 x 1.90
03	DINING ROOM	3.85 x 5.00
04	RECEPTION	4.40 x 5.00
05	TERRACE	1.50 x 4.90
06	CORRIDOR	1.10 x5.35
07	KITCHEN	2.80 x3.00
08	BEDROOM 1	4.00 x4.95
09	BEDROOM 2	3.95 x4.95
10	MASTER BEDROOM	4.15 x4.65
11	MASTER DRESSING	1.75 x 2.60
12	MASTER BATHROOM	2.00 x 2.60
13	BATHROOM	2.10 x 2.80




SECOND FLOOR

DISCLAIMER:

- ALL ROOM DIMENSIONS ARE MEASURED TO STRUCTURAL ELEMENTS AND EXCLUDE WALL FINISHES AND CONSTRUCTION TOLERANCES.
- ALL DIMENSIONS HAVE BEEN PROVIDED BY OUR CONSULTANT ARCHITECTS.
- ALL MATERIALS, DIMENSIONS AND DRAWINGS ARE APPROXIMATE, INFORMATION SUBJECT TO CHANGE WITHOUT NOTICE.
- ACTUAL AREAS MAY VARY FROM THE STATED AREA. DRAWINGS NOT TO SCALE. THE DEVELOPER RESERVES THE RIGHT TO MAKE REVISIONS.
- ACTUAL UNIT AREAS, FRONT WINDOWS, PORCHES, TERRACES, LOGGIA AND EXTERIOR TRIM DETAIL MAY VARY BY ELEVATION STYLES AND FLOOR LEVEL.V
- TERRACES & RECEPTIONS FACADES MAY VARY BASED ON THE FLOOR LOCATION.



APARTMENT  
BUILDING 1  
(AP1)

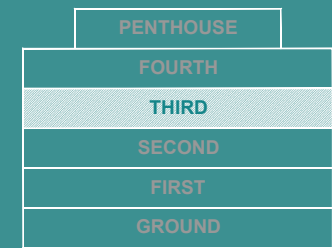


	31	32	33	34
GROUND FLOOR	106	180	180	106
FIRST FLOOR	107	189	186	104
SECOND FLOOR	107	189	187	106
THIRD FLOOR	107	189	189	106
FOURTH FLOOR	107	189	189	106
PENTHOUSE	-	65	65	-
ROOF TERRACE	-	185	185	-

THIRD FLOOR (31,34)		
01	ENTRANCE	1.30 x 2.40
02	TOILET	1.30 x 2.30
03	KITCHEN	2.30 x 2.50
04	RECEPTION	4.10 x 6.00
05	DINING ROOM	3.40 x 6.00
06	TERRACE	1.65 x 3.10
07	BEDROOM	3.95 x 4.20
08	BATHROOM	1.90 x 2.30

THIRD FLOOR (32)		
01	ENTRANCE	1.80 x 3.00
02	TOILET	1.75 x 1.90
03	DINING ROOM	3.85 x 5.00
04	RECEPTION	4.40 x 5.00
05	TERRACE	1.95 x 4.90
06	CORRIDOR	1.10 x 5.35
07	KITCHEN	2.80 x 3.00
08	BEDROOM 1	4.00 x 4.95
09	BEDROOM 2	3.95 x 4.95
10	MASTER BEDROOM	4.15 x 4.65
11	MASTER DRESSING	1.75 x 2.60
12	MASTER BATHROOM	2.00 x 2.60
13	BATHROOM	2.10 x 2.80

THIRD FLOOR (33)		
01	ENTRANCE	1.80 x 3.00
02	TOILET	1.75 x 1.90
03	DINING ROOM	3.85 x 5.00
04	RECEPTION	4.40 x 5.00
05	TERRACE	1.95 x 4.90
06	CORRIDOR	1.10 x 5.35
07	KITCHEN	2.80 x 3.00
08	BEDROOM 1	4.00 x 4.95
09	BEDROOM 2	3.95 x 4.95
10	MASTER BEDROOM	4.15 x 4.65
11	MASTER DRESSING	1.75 x 2.60
12	MASTER BATHROOM	2.00 x 2.60
13	BATHROOM	2.10 x 2.80

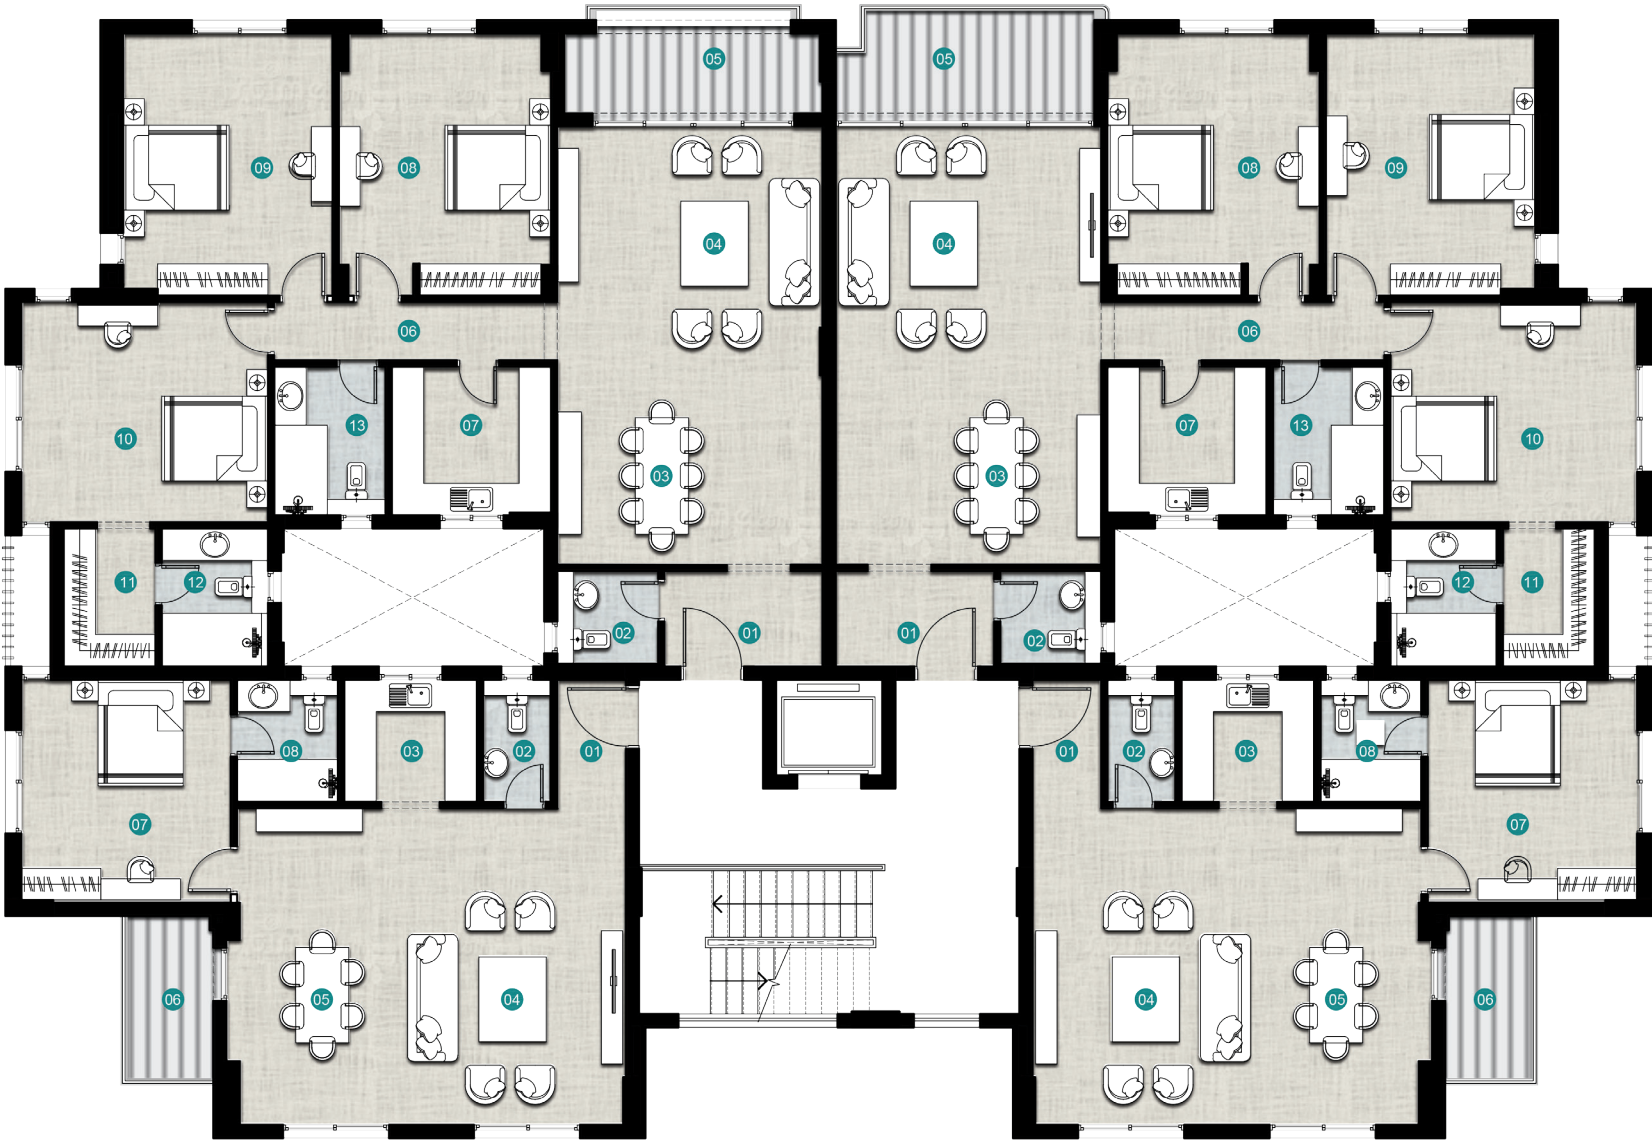


THIRD FLOOR

DISCLAIMER:

- ALL ROOM DIMENSIONS ARE MEASURED TO STRUCTURAL ELEMENTS AND EXCLUDE WALL FINISHES AND CONSTRUCTION TOLERANCES.
- ALL DIMENSIONS HAVE BEEN PROVIDED BY OUR CONSULTANT ARCHITECTS.
- ALL MATERIALS, DIMENSIONS AND DRAWINGS ARE APPROXIMATE, INFORMATION SUBJECT TO CHANGE WITHOUT NOTICE.
- ACTUAL AREAS MAY VARY FROM THE STATED AREA. DRAWINGS NOT TO SCALE. THE DEVELOPER RESERVES THE RIGHT TO MAKE REVISIONS.
- ACTUAL UNIT AREAS, FRONT WINDOWS, PORCHES, TERRACES, LOGGIA AND EXTERIOR TRIM DETAIL MAY VARY BY ELEVATION STYLES AND FLOOR LEVEL.V
- TERRACES & RECEPTIONS FACADES MAY VARY BASED ON THE FLOOR LOCATION.




APARTMENT  
BUILDING 1  
(AP1)

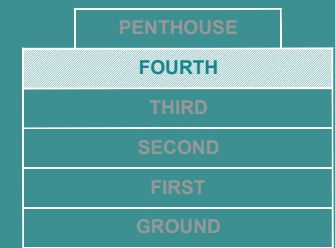

	41	42	43	44
GROUND FLOOR	106	180	180	106
FIRST FLOOR	107	189	186	104
SECOND FLOOR	107	189	187	106
THIRD FLOOR	107	189	189	106
FOURTH FLOOR	107	189	189	106
PENTHOUSE	-	65	65	-
ROOF TERRACE	-	185	185	-

UNIT 42 TOTAL AREA	254
UNIT 43 TOTAL AREA	254

FOURTH FLOOR (41)		
01	ENTRANCE	1.30 x 2.40
02	TOILET	1.30 x2.30
03	KITCHEN	2.30 x 2.50
04	RECEPTION	4.10 x 6.00
05	DINING ROOM	3.40 x 6.00
06	TERRACE	1.65 x 3.10
07	BEDROOM	3.95 x 4.20
08	BATHROOM	1.90 x 2.30
FOURTH FLOOR (42)		
01	ENTRANCE	1.50 x 2.95
02	TOILET	1.45 x 1.95
03	STAIR	3.00 x 4.10
04	DINING ROOM	3.95 x 4.15
05	RECEPTION	4.40 x 5.00
06	TERRACE	1.95 x 4.90
07	CORRIDOR	1.10 x 5.35
08	KITCHEN	2.80 x 3.00
09	BEDROOM 1	4.00 x 4.95
10	BEDROOM 2	3.95 x 4.95
11	MASTER BEDROOM	4.15 x 4.65
12	MASTER DRESSING	1.75 x 2.60
13	MASTER BATHROOM	2.00 x 2.60
14	BATHROOM	2.10 x 2.80
FOURTH FLOOR (43)		
01	ENTRANCE	1.50 x 2.95
02	TOILET	1.50 x 1.95
03	STAIR	3.00 x 4.10
04	DINING ROOM	3.95 x 4.15
05	RECEPTION	4.40 x 5.00
06	TERRACE	1.95 x 4.90
07	CORRIDOR	1.10 x 5.35
08	KITCHEN	2.80 x 3.00
09	BEDROOM 1	4.00 x 4.95
10	BEDROOM 2	3.95 x 4.95
11	MASTER BEDROOM	4.15 x 4.65
12	MASTER DRESSING	1.75 x 2.60
13	MASTER BATHROOM	2.00 x 2.60
14	BATHROOM	2.10 x 2.80
FOURTH FLOOR (44)		
01	ENTRANCE	1.30 x 2.40
02	TOILET	1.30 x 2.30
03	KITCHEN	2.30 x 2.50
04	RECEPTION	4.10 x 6.00
05	DINING ROOM	3.40 x 6.00
06	TERRACE	1.65 x 3.10
07	BEDROOM	3.95 x 4.20
08	BATHROOM	1.90 x 2.30

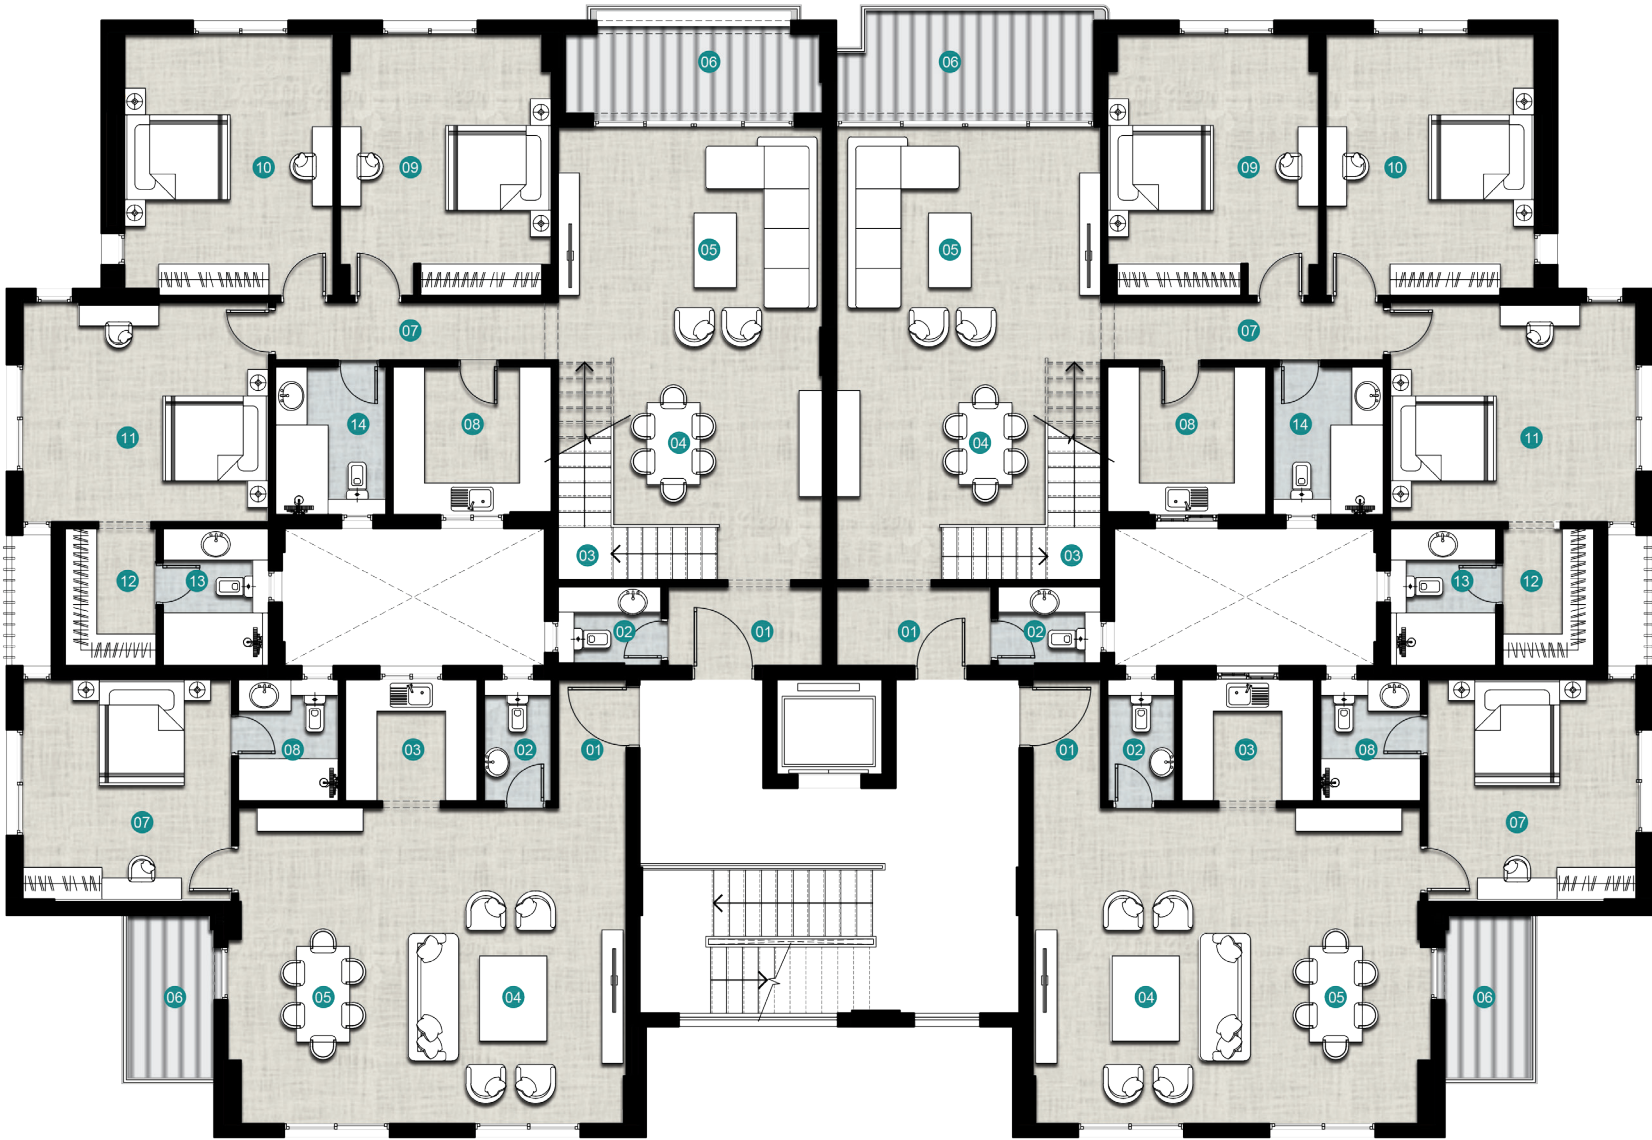



FOURTH FLOOR

DISCLAIMER:

- ALL ROOM DIMENSIONS ARE MEASURED TO STRUCTURAL ELEMENTS AND EXCLUDE WALL FINISHES AND CONSTRUCTION TOLERANCES.
- ALL DIMENSIONS HAVE BEEN PROVIDED BY OUR CONSULTANT ARCHITECTS.
- ALL MATERIALS, DIMENSIONS AND DRAWINGS ARE APPROXIMATE, INFORMATION SUBJECT TO CHANGE WITHOUT NOTICE.
- ACTUAL AREAS MAY VARY FROM THE STATED AREA. DRAWINGS NOT TO SCALE. THE DEVELOPER RESERVES THE RIGHT TO MAKE REVISIONS.
- ACTUAL UNIT AREAS, FRONT WINDOWS, PORCHES, TERRACES, LOGGIA AND EXTERIOR TRIM DETAIL MAY VARY BY ELEVATION STYLES AND FLOOR LEVEL.V
- TERRACES & RECEPTIONS FACADES MAY VARY BASED ON THE FLOOR LOCATION.



# APARTMENT BUILDING 1 (AP1)

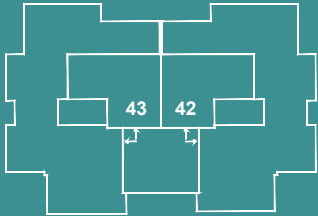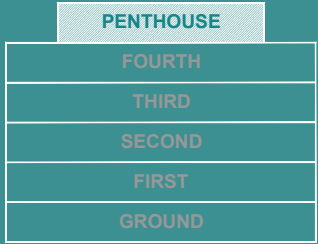


	41	42	43	44
GROUND FLOOR	106	180	180	106
FIRST FLOOR	107	189	186	104
SECOND FLOOR	107	189	187	106
THIRD FLOOR	107	189	189	106
FOURTH FLOOR	107	189	189	106
PENTHOUSE	-	65	65	-
ROOF TERRACE	-	185	185	-

UNIT 42 TOTAL AREA	254
UNIT 43 TOTAL AREA	254

PENTHOUSE (42&43)

01	STAIR	2.90 x 4.10
02	LIVING ROOM	3.95 x 5.25
03	TOILET	1.50 x 5.00
04	BEDROOM	3.75 x 4.00

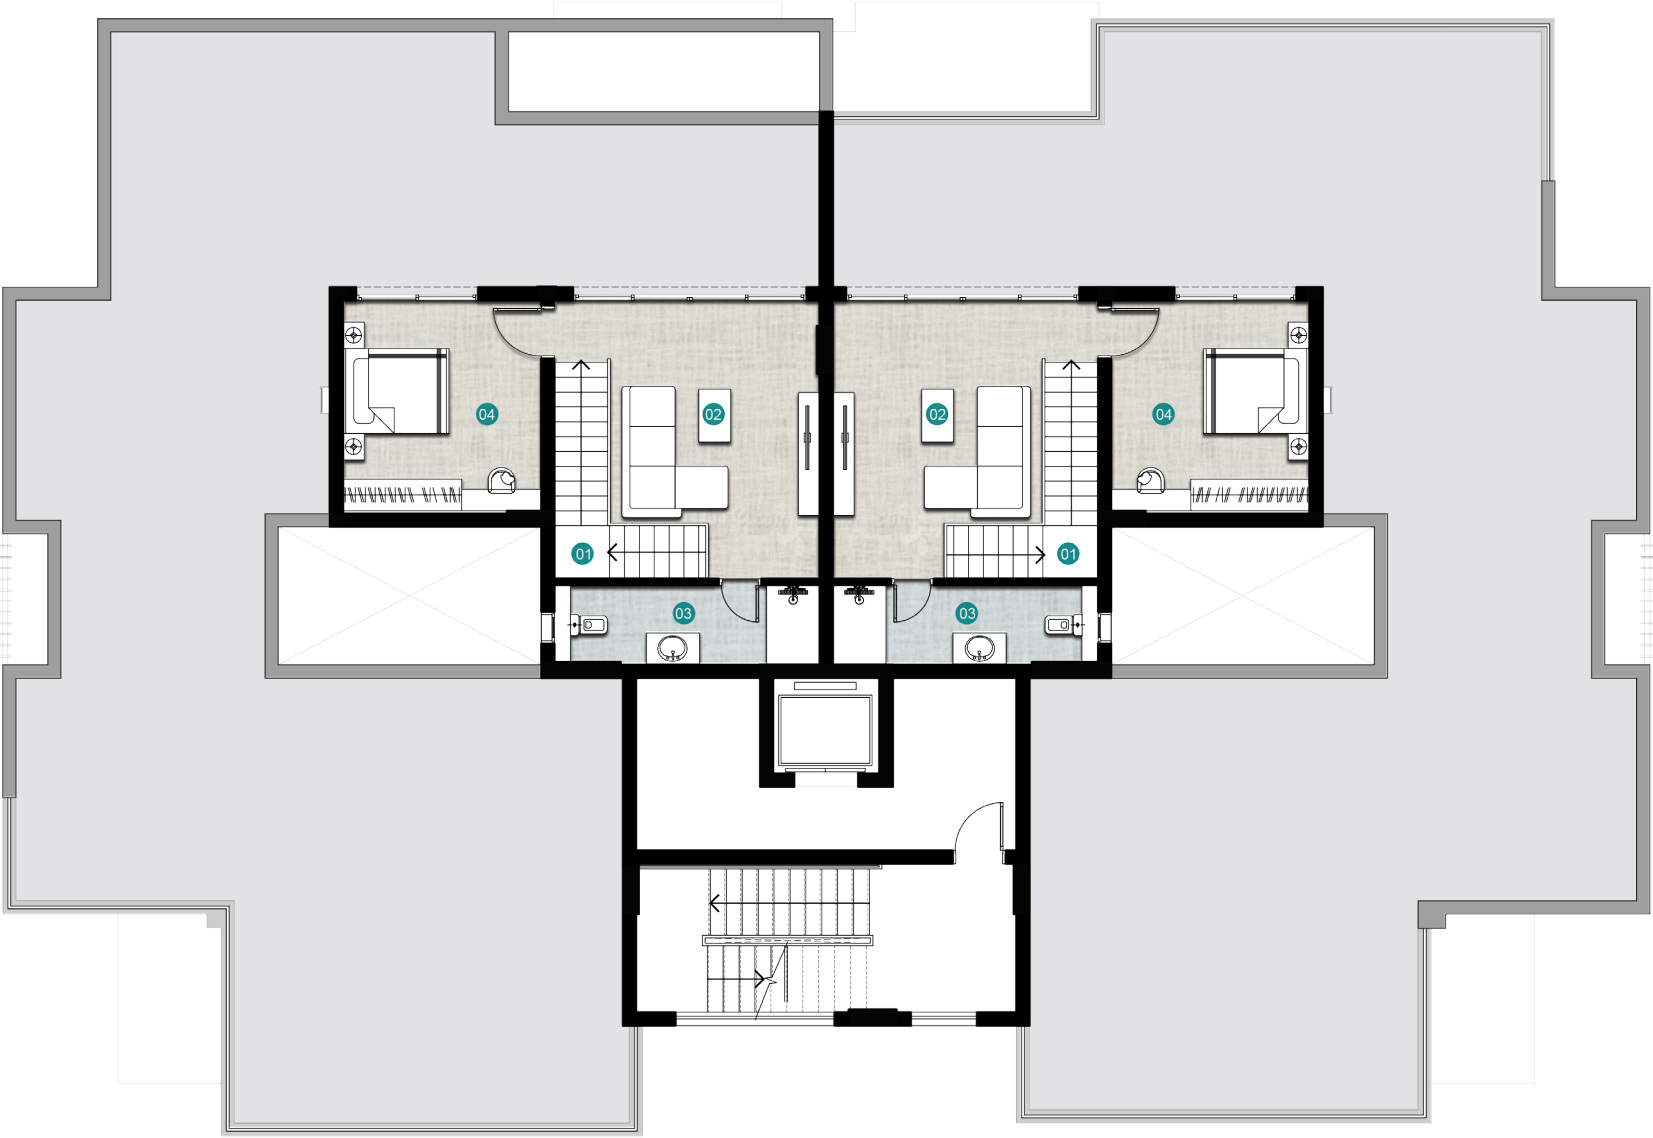

PENTHOUSE



DISCLAIMER:

- ALL ROOM DIMENSIONS ARE MEASURED TO STRUCTURAL ELEMENTS AND EXCLUDE WALL FINISHES AND CONSTRUCTION TOLERANCES.
- ALL DIMENSIONS HAVE BEEN PROVIDED BY OUR CONSULTANT ARCHITECTS.
- ALL MATERIALS, DIMENSIONS AND DRAWINGS ARE APPROXIMATE, INFORMATION SUBJECT TO CHANGE WITHOUT NOTICE.
- ACTUAL AREAS MAY VARY FROM THE STATED AREA. DRAWINGS NOT TO SCALE. THE DEVELOPER RESERVES THE RIGHT TO MAKE REVISIONS.
- ACTUAL UNIT AREAS, FRONT WINDOWS, PORCHES, TERRACES, LOGGIA AND EXTERIOR TRIM DETAIL MAY VARY BY ELEVATION STYLES AND FLOOR LEVEL.V
- TERRACES & RECEPTIONS FACADES MAY VARY BASED ON THE FLOOR LOCATION.













# APARTMENT BUILDING 2 (AP2)

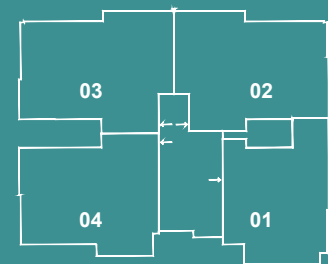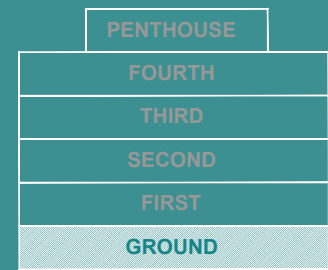

	01	02	03	04
GROUND FLOOR	121	149	151	138
FIRST FLOOR	141	153	150	138
SECOND FLOOR	141	152	151	141
THIRD FLOOR	141	152	151	141
FOURTH FLOOR	141	152	151	141
PENTHOUSE	40	63	50	40
ROOF TERRACE	82	76	63	83

GROUND FLOOR (01)		
01	DINING ROOM	2.30 x 6.10
02	RECEPTION	3.10 x 6.10
03	LOBBY 1	1.20 x 1.70
04	TOILET	1.70 x 1.70
05	KITCHEN	2.20 x 3.60
06	LOBBY 2	1.25 x 1.65
07	BEDROOM 1	3.60 x 4.75
08	BATHROOM	2.25 x 2.30
09	BEDROOM 2	3.55 x 4.00
10	TERRACE	1.55 x 6.50
GROUND FLOOR (02)		
01	DINING ROOM	3.45 x 4.80
02	RECEPTION	5.05 x 6.35
03	TERRACE	2.05 x 6.20
04	CORRIDOR	1.10 x 5.05
05	KITCHEN	2.15 x 3.40
06	BATHROOM	1.90 x 2.20
07	BEDROOM 1	3.60 x 4.90
08	MASTER BEDROOM	3.55 x 3.80
09	MASTER DRESSING	1.70 x 2.45
10	MASTER BATHROOM	1.95 x 2.70
GROUND FLOOR (03)		
01	DINING ROOM	3.80 x 4.80
02	RECEPTION	5.05 x 6.35
03	TERRACE	2.05 x 6.20
04	CORRIDOR	1.10 x 5.05
05	KITCHEN	2.15 x 3.40
06	BATHROOM	1.70 x 2.20
07	BEDROOM 1	3.60 x 4.90
08	MASTER BEDROOM	3.60 x 3.80
09	MASTER DRESSING	1.70 x 2.30
10	MASTER BATHROOM	2.00 x 2.65
GROUND FLOOR (04)		
01	DINING ROOM	3.75 x 4.80
02	RECEPTION	5.10 x 4.80
03	CORRIDOR	1.10 x 5.05
04	KITCHEN	2.15 x 3.40
05	BEDROOM 1	3.60 x 4.90
06	MASTER BEDROOM	3.60 x 3.80
07	MASTER DRESSING	1.70 x 2.25
08	MASTER BATHROOM	2.00 x 2.70
09	BATHROOM	1.70 x 2.20
10	TERRACE	1.95 x 4.30





GROUND FLOOR

DISCLAIMER:

- ALL ROOM DIMENSIONS ARE MEASURED TO STRUCTURAL ELEMENTS AND EXCLUDE WALL FINISHES AND CONSTRUCTION TOLERANCES.
- ALL DIMENSIONS HAVE BEEN PROVIDED BY OUR CONSULTANT ARCHITECTS.
- ALL MATERIALS, DIMENSIONS AND DRAWINGS ARE APPROXIMATE, INFORMATION SUBJECT TO CHANGE WITHOUT NOTICE.
- ACTUAL AREAS MAY VARY FROM THE STATED AREA. DRAWINGS NOT TO SCALE. THE DEVELOPER RESERVES THE RIGHT TO MAKE REVISIONS.
- ACTUAL UNIT AREAS, FRONT WINDOWS, PORCHES, TERRACES, LOGGIA AND EXTERIOR TRIM DETAIL MAY VARY BY ELEVATION STYLES AND FLOOR LEVEL.V
- TERRACES & RECEPTIONS FACADES MAY VARY BASED ON THE FLOOR LOCATION.



APARTMENT  
BUILDING 2  
(AP2)

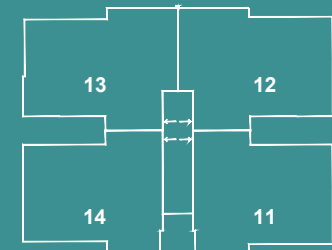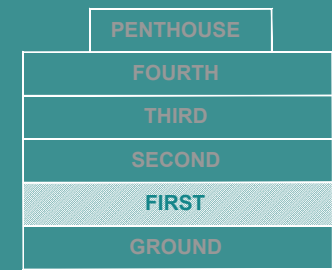

	11	12	13	14
GROUND FLOOR	121	149	151	138
FIRST FLOOR	141	153	150	138
SECOND FLOOR	141	152	151	141
THIRD FLOOR	141	152	151	141
FOURTH FLOOR	141	152	151	141
PENTHOUSE	40	63	50	40
ROOF TERRACE	82	76	63	83

FIRST FLOOR (11)		
01	DINING ROOM	3.75 x 4.80
02	RECEPTION	4.80 x 5.10
03	CORRIDOR	1.10 x 5.05
04	KITCHEN	2.15 x 2.80
05	BEDROOM 1	3.60 x 5.15
06	MASTER BEDROOM	3.75 x 4.05
07	MASTER DRESSING	1.70 x 2.30
08	MASTER BATHROOM	1.95 x 2.70
09	BATHROOM	1.90 x 2.15
10	TERRACE	1.80 x 4.20
FIRST FLOOR (12)		
01	DINING ROOM	3.80 x 4.80
02	RECEPTION	5.05 x 6.30
03	TERRACE	1.80 x 6.15
04	CORRIDOR	1.10 x 5.05
05	KITCHEN	2.20 x 3.40
06	BATHROOM	1.90 x 2.20
07	BEDROOM 1	3.60 x 5.15
08	MASTER BEDROOM	3.55 x 4.05
09	MASTER DRESSING	1.70 x 2.30
10	MASTER BATHROOM	1.95 x 2.55
FIRST FLOOR (13)		
01	DINING ROOM	3.80 x 4.80
02	RECEPTION	5.05 x 6.30
03	TERRACE	1.80 x 6.20
04	CORRIDOR	1.10 x 5.05
05	KITCHEN	2.20 x 3.40
06	BATHROOM	1.70 x 2.20
07	BEDROOM 1	3.60 x 4.90
08	MASTER BEDROOM	3.55 x 3.80
09	MASTER DRESSING	1.70 x 2.30
10	MASTER BATHROOM	2.15 x 2.55
FIRST FLOOR (14)		
01	DINING ROOM	3.75 x 4.80
02	RECEPTION	4.80 x 5.10
03	CORRIDOR	1.10 x 5.05
04	KITCHEN	2.20 x 3.40
05	BEDROOM 1	3.60 x 4.90
06	MASTER BEDROOM	3.75 x 3.80
07	MASTER DRESSING	1.70 x 2.25
08	MASTER BATHROOM	2.15 x 2.70
09	BATHROOM	1.70 x 2.20
10	TERRACE	1.80 x 4.40





FIRST FLOOR

DISCLAIMER:

- ALL ROOM DIMENSIONS ARE MEASURED TO STRUCTURAL ELEMENTS AND EXCLUDE WALL FINISHES AND CONSTRUCTION TOLERANCES.
- ALL DIMENSIONS HAVE BEEN PROVIDED BY OUR CONSULTANT ARCHITECTS.
- ALL MATERIALS, DIMENSIONS AND DRAWINGS ARE APPROXIMATE, INFORMATION SUBJECT TO CHANGE WITHOUT NOTICE.
- ACTUAL AREAS MAY VARY FROM THE STATED AREA. DRAWINGS NOT TO SCALE. THE DEVELOPER RESERVES THE RIGHT TO MAKE REVISIONS.
- ACTUAL UNIT AREAS, FRONT WINDOWS, PORCHES, TERRACES, LOGGIA AND EXTERIOR TRIM DETAIL MAY VARY BY ELEVATION STYLES AND FLOOR LEVEL.V
- TERRACES & RECEPTIONS FACADES MAY VARY BASED ON THE FLOOR LOCATION.



# APARTMENT BUILDING 2 (AP2)

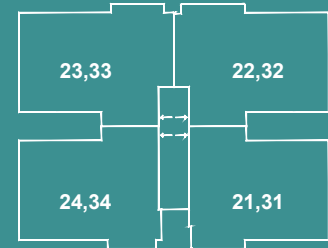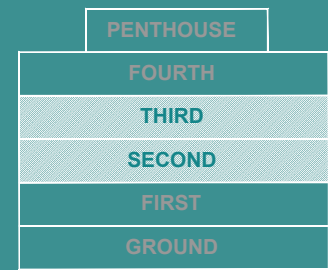

	21,31	22,32	23,33	24,34
GROUND FLOOR	121	149	151	138
FIRST FLOOR	141	153	150	138
SECOND FLOOR	141	152	151	141
THIRD FLOOR	141	152	151	141
FOURTH FLOOR	141	152	151	141
PENTHOUSE	40	63	50	40
ROOF TERRACE	82	76	63	83

SECOND & THIRD FLOOR (21&31)		
01	DINING ROOM	3.75 x 4.80
02	RECEPTION	4.80 x 5.10
03	CORRIDOR	1.10 x 5.05
04	KITCHEN	2.15 x 3.40
05	BEDROOM 1	3.60 x 5.15
06	MASTER BEDROOM	3.75 x 4.05
07	MASTER DRESSING	1.70 x 2.30
08	MASTER BATHROOM	1.95 x 2.70
09	BATHROOM	1.90 x 2.20
10	TERRACE	1.80 x 4.20
SECOND & THIRD FLOOR (22&32)		
01	DINING ROOM	3.80 x 4.80
02	RECEPTION	5.05 x 6.30
03	TERRACE	1.80 x 6.20
04	CORRIDOR	1.10 x 5.05
05	KITCHEN	2.15 x 3.40
06	BATHROOM	1.90 x 2.20
07	BEDROOM 1	3.60 x 5.15
08	MASTER BEDROOM	3.75 x 4.05
09	MASTER DRESSING	1.70 x 2.30
10	MASTER BATHROOM	1.95 x 2.70
SECOND & THIRD FLOOR (23&33)		
01	DINING ROOM	3.80 x 4.80
02	RECEPTION	5.05 x 6.30
03	TERRACE	1.80 x 6.15
04	CORRIDOR	1.10 x 5.05
05	KITCHEN	2.15 x 3.40
06	BATHROOM	1.90 x 2.20
07	BEDROOM 1	3.60 x 5.15
08	MASTER BEDROOM	3.75 x 4.05
09	MASTER DRESSING	1.70 x 2.30
10	MASTER BATHROOM	1.95 x 2.65
SECOND & THIRD FLOOR (24&34)		
01	DINING ROOM	3.75 x 4.80
02	RECEPTION	4.80 x 5.10
03	CORRIDOR	1.10 x 5.05
04	KITCHEN	2.15 x 3.40
05	BEDROOM 1	3.60 x 5.15
06	MASTER BEDROOM	3.60 x 4.05
07	MASTER DRESSING	1.70 x 2.25
08	MASTER BATHROOM	1.95 x 2.65
09	BATHROOM	1.90 x 2.20
10	TERRACE	1.80 x 5.05




SECOND & THIRD FLOOR

DISCLAIMER:

- ALL ROOM DIMENSIONS ARE MEASURED TO STRUCTURAL ELEMENTS AND EXCLUDE WALL FINISHES AND CONSTRUCTION TOLERANCES.
- ALL DIMENSIONS HAVE BEEN PROVIDED BY OUR CONSULTANT ARCHITECTS.
- ALL MATERIALS, DIMENSIONS AND DRAWINGS ARE APPROXIMATE, INFORMATION SUBJECT TO CHANGE WITHOUT NOTICE.
- ACTUAL AREAS MAY VARY FROM THE STATED AREA. DRAWINGS NOT TO SCALE. THE DEVELOPER RESERVES THE RIGHT TO MAKE REVISIONS.
- ACTUAL UNIT AREAS, FRONT WINDOWS, PORCHES, TERRACES, LOGGIA AND EXTERIOR TRIM DETAIL MAY VARY BY ELEVATION STYLES AND FLOOR LEVEL.V
- TERRACES & RECEPTIONS FACADES MAY VARY BASED ON THE FLOOR LOCATION.



APARTMENT  
BUILDING 2  
(AP2)

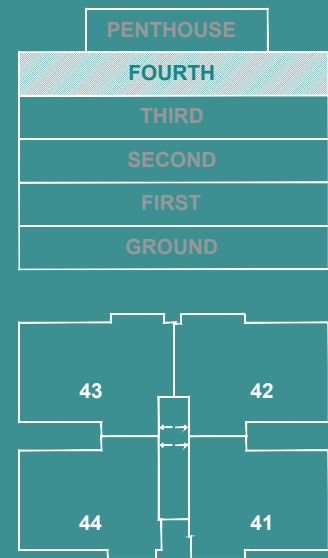

	41	42	43	44
GROUND FLOOR	121	149	151	138
FIRST FLOOR	141	153	150	138
SECOND FLOOR	141	152	151	141
THIRD FLOOR	141	152	151	141
FOURTH FLOOR	141	152	151	141
PENTHOUSE	40	63	50	40
ROOF TERRACE	82	76	63	83

UNIT 41 TOTAL AREA	181
UNIT 42 TOTAL AREA	215
UNIT 43 TOTAL AREA	201
UNIT 44 TOTAL AREA	181



FOURTH FLOOR(41)		
01	DINING ROOM	2.55 x 3.65
02	STAIR	3.40 x 3.75
03	RECEPTION	4.80 x 5.10
04	CORRIDOR	1.10 x 5.05
05	KITCHEN	2.20 x 3.40
06	BEDROOM 1	3.60 x 5.15
07	MASTER BEDROOM	3.85 x 4.30
08	MASTER DRESSING	1.70 x 2.30
09	MASTER BATHROOM	1.95 x 2.70
10	BATHROOM	1.90 x 2.20
11	TERRACE	1.80 x 4.45

FOURTH FLOOR (42)		
01	DINING ROOM	3.80 x 4.80
02	RECEPTION	5.05 x 5.10
03	STAIR	3.20 x 5.05
04	TERRACE	1.80 x 6.20
05	CORRIDOR	1.10 x 5.05
06	KITCHEN	2.20 x 3.40
07	BATHROOM	1.90 x 2.20
08	BEDROOM 1	3.60 x 5.15
09	MASTER BEDROOM	3.75 x 4.05
10	MASTER DRESSING	1.70 x 2.45
11	MASTER BATHROOM	1.95 x 2.70

FOURTH FLOOR (43)		
01	DINING ROOM	3.80 x 4.80
02	RECEPTION	5.05 x 5.10
03	STAIR	3.20 x 5.05
04	TERRACE	1.80 x 6.15
05	CORRIDOR	1.10 x 5.05
06	KITCHEN	2.20 x 3.40
07	BATHROOM	1.90 x 2.20
08	BEDROOM 1	3.60 x 5.15
09	MASTER BEDROOM	3.75 x 4.05
10	MASTER DRESSING	1.70 x 2.30
11	MASTER BATHROOM	1.95 x 2.70

FOURTH FLOOR(44)		
01	DINING ROOM	2.55 x 3.65
02	STAIR	3.40 x 3.75
03	RECEPTION	4.80 x 5.10
04	CORRIDOR	1.10 x 5.05
05	KITCHEN	2.20 x 3.40
06	BEDROOM 1	3.60 x 5.15
07	MASTER BEDROOM	3.75 x 4.05
08	MASTER DRESSING	1.70 x 2.25
09	MASTER BATHROOM	1.95 x 2.65
10	BATHROOM	1.90 x 2.20
11	TERRACE	1.80 x 5.05




FOURTH FLOOR

DISCLAIMER:

- ALL ROOM DIMENSIONS ARE MEASURED TO STRUCTURAL ELEMENTS AND EXCLUDE WALL FINISHES AND CONSTRUCTION TOLERANCES.
- ALL DIMENSIONS HAVE BEEN PROVIDED BY OUR CONSULTANT ARCHITECTS.
- ALL MATERIALS, DIMENSIONS AND DRAWINGS ARE APPROXIMATE, INFORMATION SUBJECT TO CHANGE WITHOUT NOTICE.
- ACTUAL AREAS MAY VARY FROM THE STATED AREA. DRAWINGS NOT TO SCALE. THE DEVELOPER RESERVES THE RIGHT TO MAKE REVISIONS.
- ACTUAL UNIT AREAS, FRONT WINDOWS, PORCHES, TERRACES, LOGGIA AND EXTERIOR TRIM DETAIL MAY VARY BY ELEVATION STYLES AND FLOOR LEVEL.V
- TERRACES & RECEPTIONS FACADES MAY VARY BASED ON THE FLOOR LOCATION.



APARTMENT  
BUILDING 2  
(AP2)

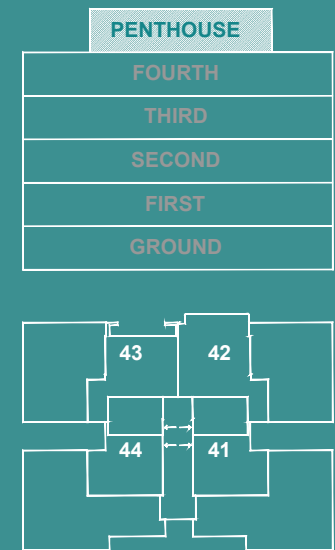


	41	42	43	44
GROUND FLOOR	121	149	151	138
FIRST FLOOR	141	153	150	138
SECOND FLOOR	141	152	151	141
THIRD FLOOR	141	152	151	141
FOURTH FLOOR	141	152	151	141
PENTHOUSE	40	63	50	40
ROOF TERRACE	82	76	63	83

UNIT 41 TOTAL AREA	181
UNIT 42 TOTAL AREA	215
UNIT 43 TOTAL AREA	201
UNIT 44 TOTAL AREA	181

PENTHOUSE (41&44)		
01	STAIR	2.35 x 3.95
02	LIVING ROOM	3.55 x 5.10
03	TOILET	1.40 x 3.65

PENTHOUSE (42&43)		
01	STAIR	3.25 x 5.05
02	LIVING ROOM	5.10 x 5.10
03	TOILET	1.40 x 3.40

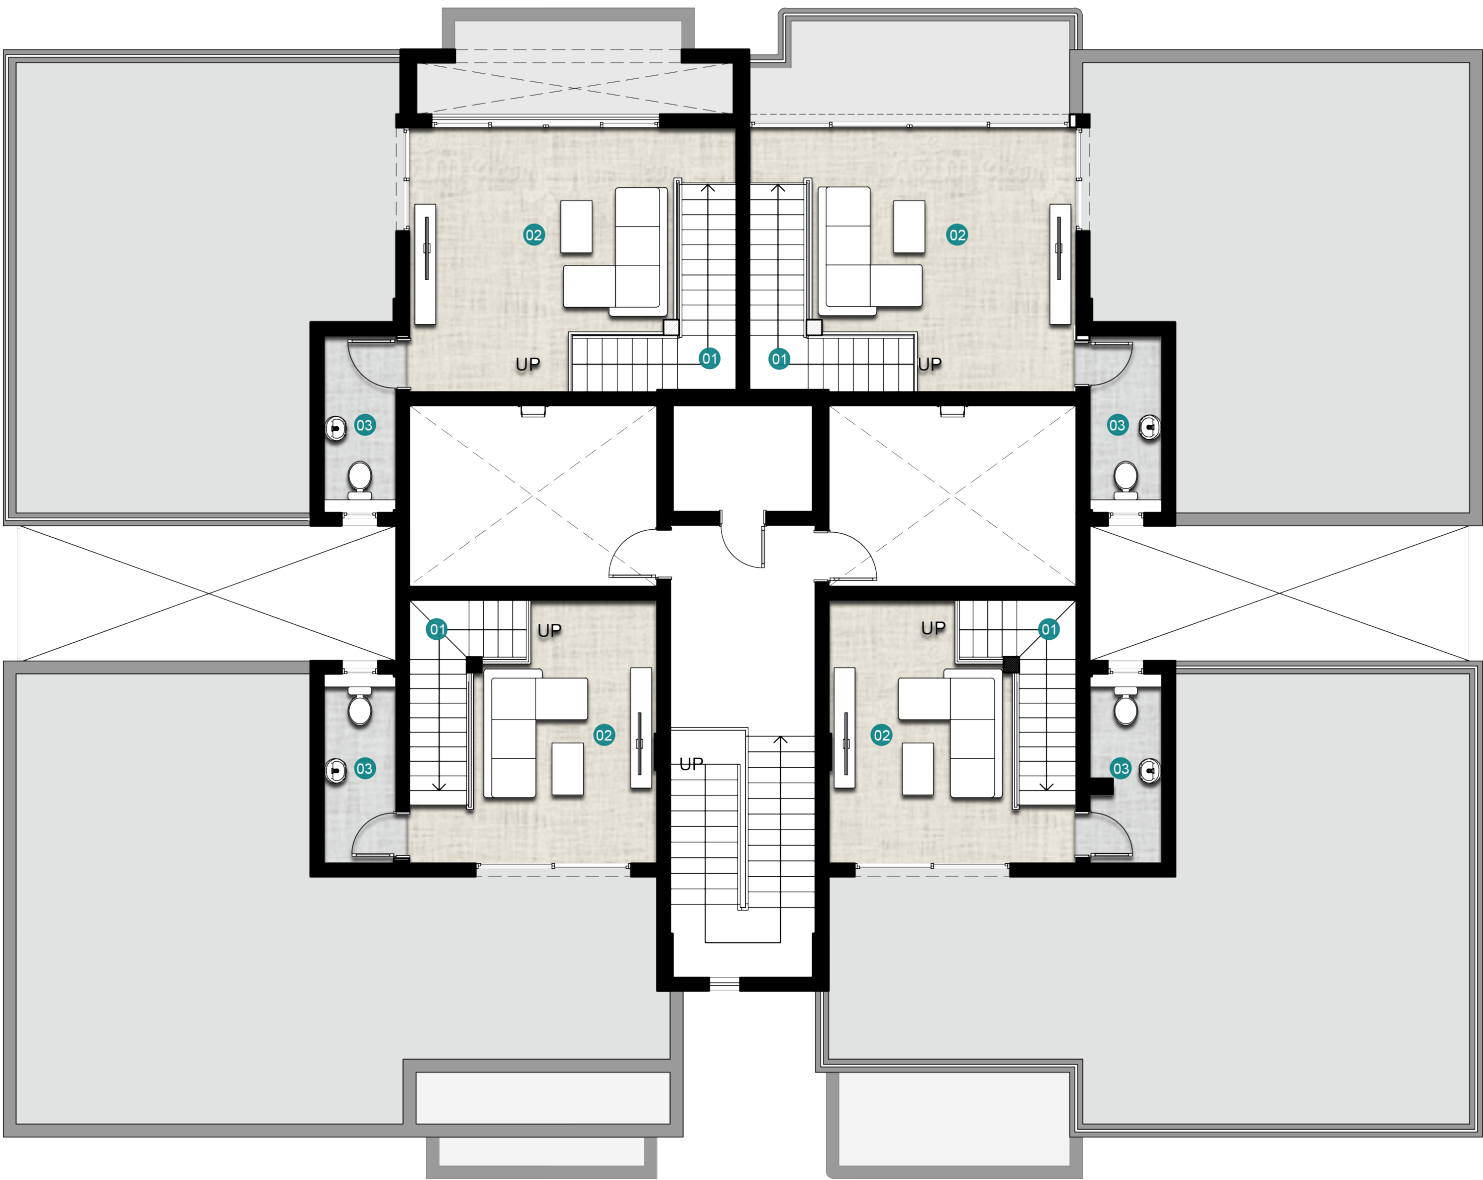

PENTHOUSE

DISCLAIMER:

- ALL ROOM DIMENSIONS ARE MEASURED TO STRUCTURAL ELEMENTS AND EXCLUDE WALL FINISHES AND CONSTRUCTION TOLERANCES.
- ALL DIMENSIONS HAVE BEEN PROVIDED BY OUR CONSULTANT ARCHITECTS.
- ALL MATERIALS, DIMENSIONS AND DRAWINGS ARE APPROXIMATE, INFORMATION SUBJECT TO CHANGE WITHOUT NOTICE.
- ACTUAL AREAS MAY VARY FROM THE STATED AREA. DRAWINGS NOT TO SCALE. THE DEVELOPER RESERVES THE RIGHT TO MAKE REVISIONS.
- ACTUAL UNIT AREAS, FRONT WINDOWS, PORCHES, TERRACES, LOGGIA AND EXTERIOR TRIM DETAIL MAY VARY BY ELEVATION STYLES AND FLOOR LEVEL.V
- TERRACES & RECEPTIONS FACADES MAY VARY BASED ON THE FLOOR LOCATION.



THANK YOU